



68 Aldershot 3,5x7,5 S34596




Thickness:	Project name:	Project ID:	Year:	Page:
68	Aldershot 3,5x7,5	S34596	2024	2

Floor bearers

1:50 Ground floor plan


1:50

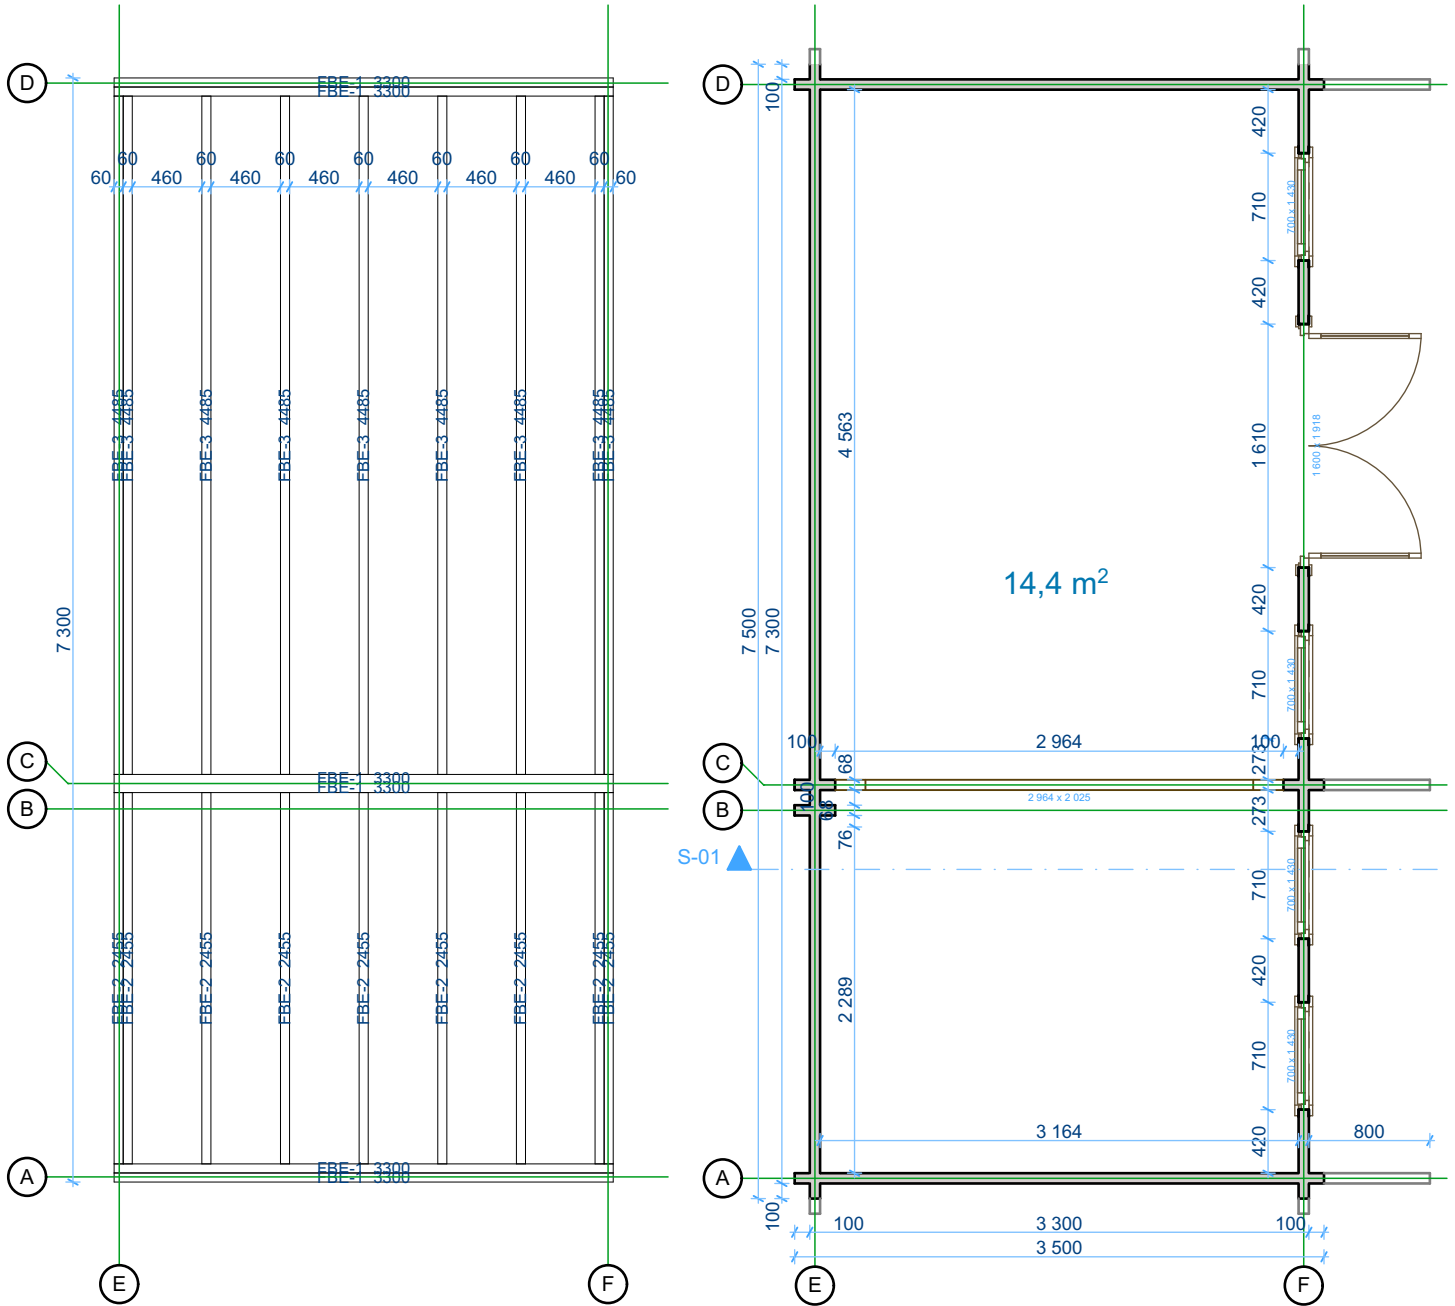

Thickness:	Project name:	Project ID:	Year:	Page:
68	Aldershot 3,5x7,5	S34596	2024	3


Front Elevation

1:45

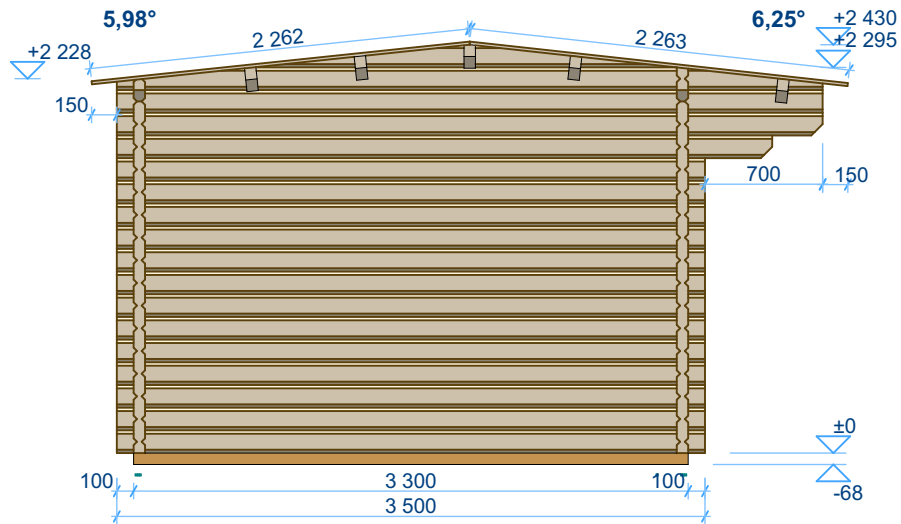


S-01

1:45

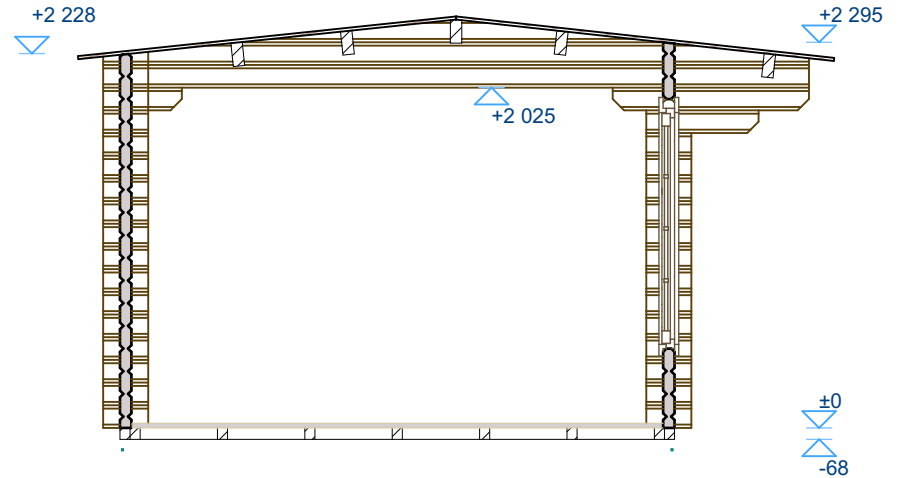

Back Elevation


1:45

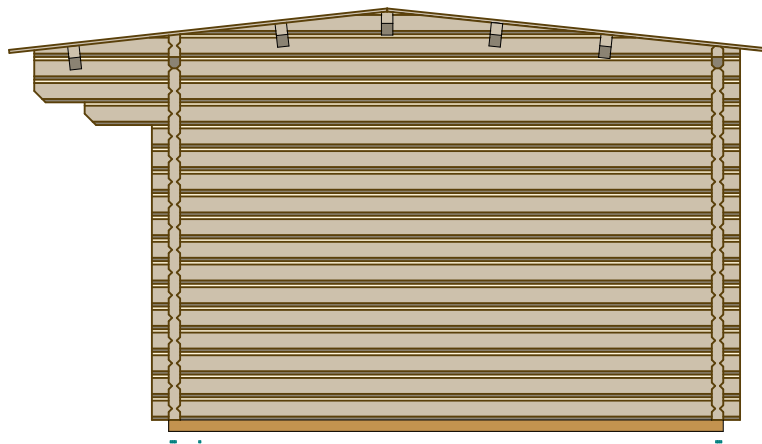

Thickness:	Project name:	Project ID:	Year:	Page:
68	Aldershot 3,5x7,5	S34596	2024	4


Left Elevation

1:45

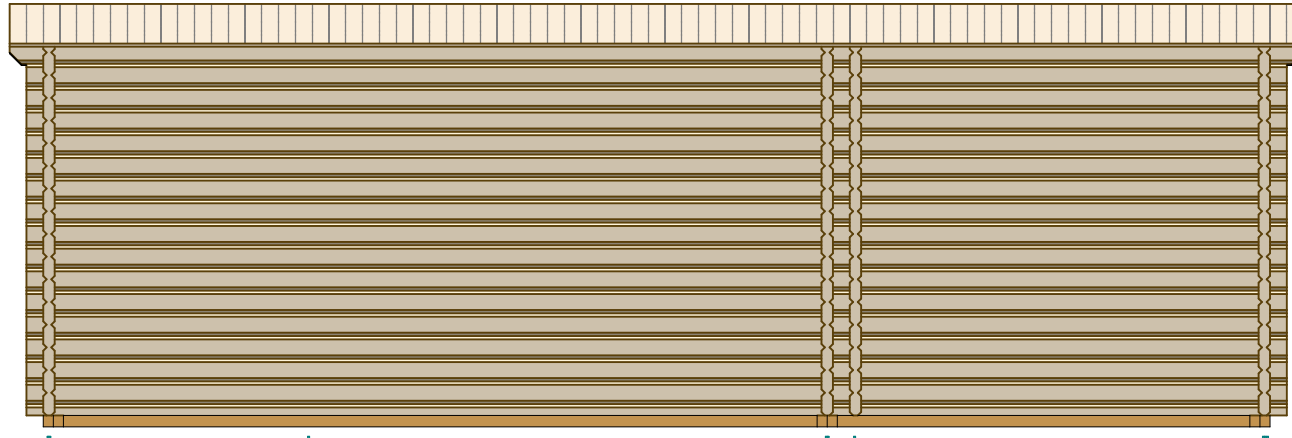




Right Elevation

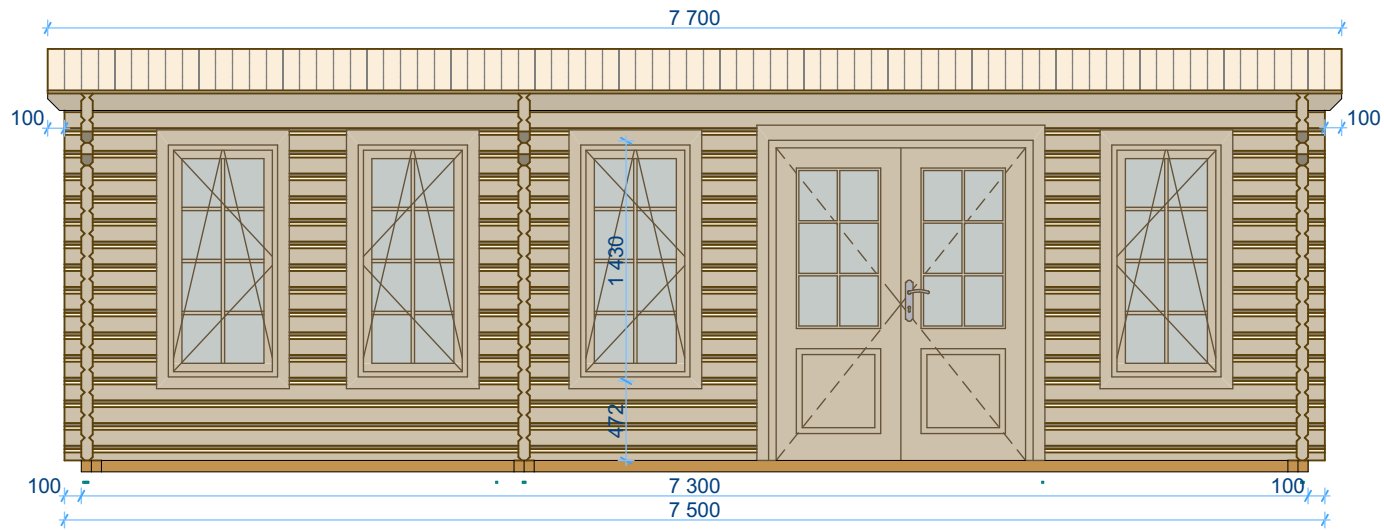1:45

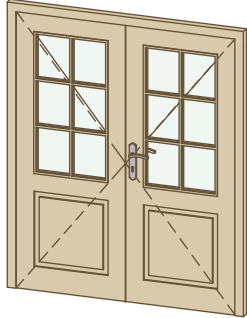

Thickness:	Project name:	Project ID:	Year:	Page:
68	Aldershot 3,5x7,5	S34596	2024	5

Windows and doors list							
Type-quality	Barcode	Wall Thickness	W x H Size	Orientation	Glazing	Quantity	3D Axonometry
Door - Premium	PG192160-2	68	1 600×1 918	R	50% glass, double glazed, safety (toughned) glass	1	
Window - Premium plus	P+P14370	68	700×1 430	L	Double glazed, safety (toughned) glass	2	
Window - Premium plus	P+P14370	68	700×1 430	R	Double glazed, safety (toughned) glass	2	

Thickness:	Project name:	Project ID:	Year:	Page:
68	Aldershot 3,5x7,5	S34596	2024	6