


Customer must sign and confirm plans and our
T&C's before production can commence



44mm Hampshire 5,5x4

Architect name:	Thickness:	Type:	Project name:	Project No:	Year:	Page:
Gytis Buda	44mm	Standard	Hampshire 5,5x4		2019	1

Customer must sign and confirm plans and our T&C's before production can commence

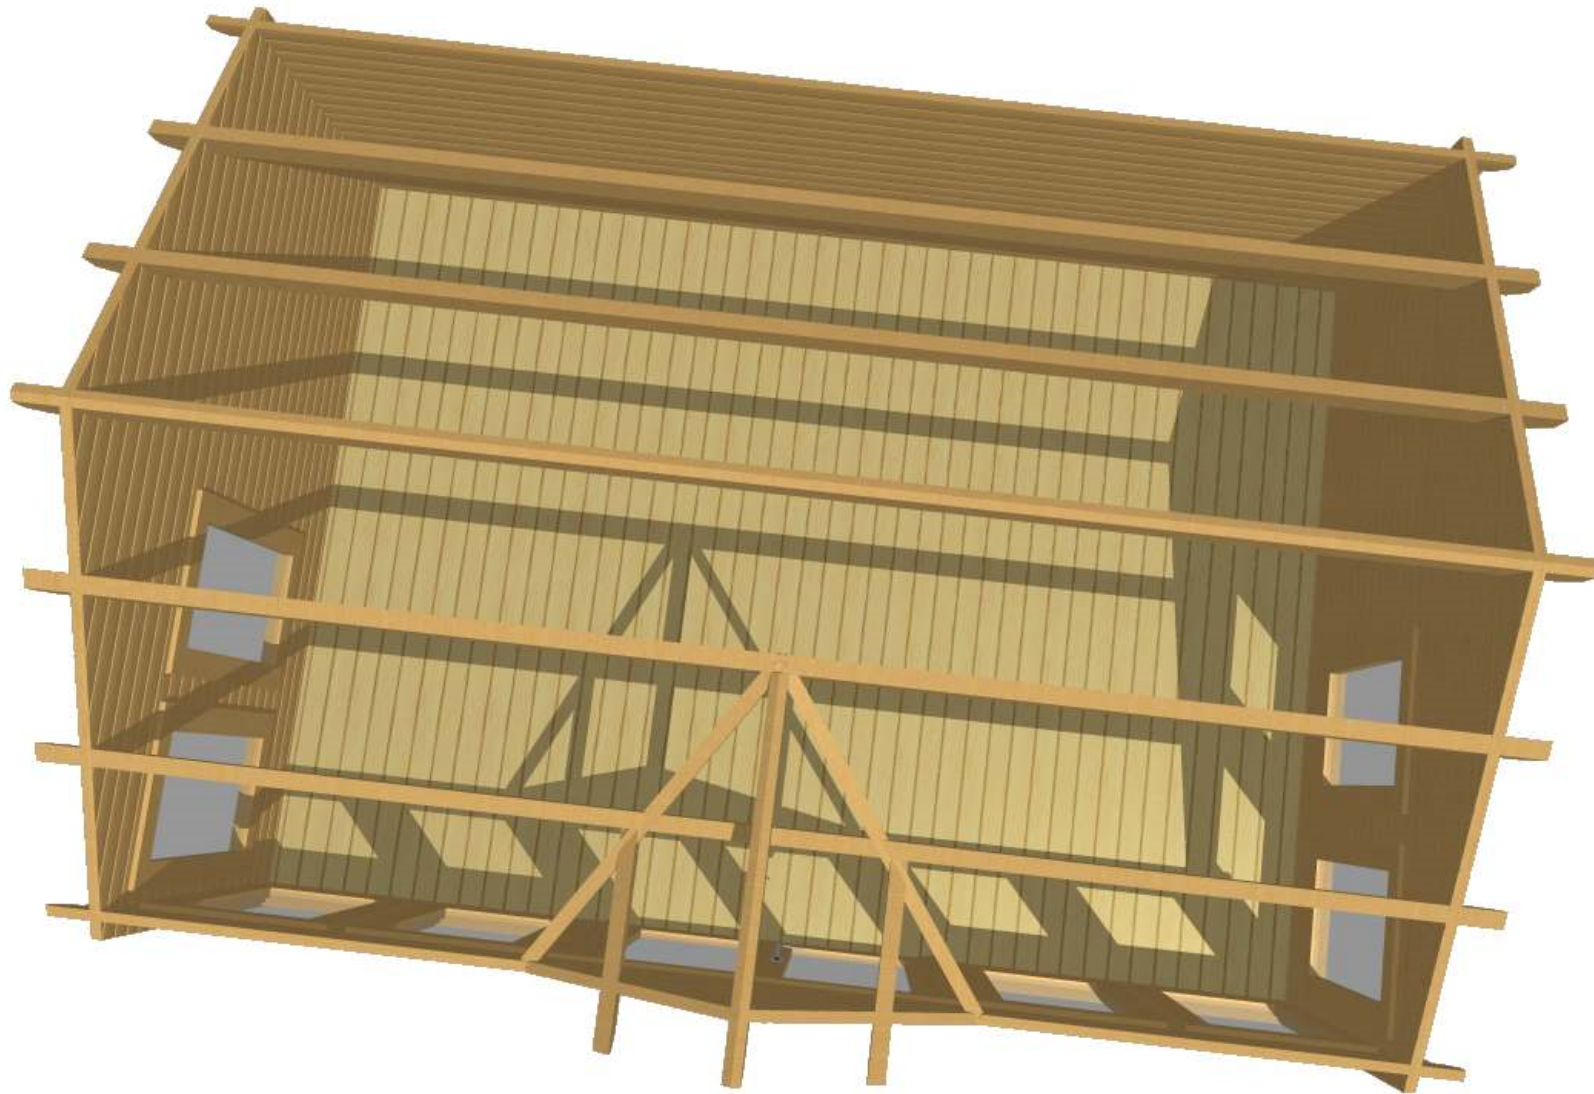


Architect name:	Thickness:	Type:	Project name:	Project No:	Year:	Page:
Gytis Buda	44mm	Standard	Hampshire 5,5x4		2019	2

Customer must sign and confirm plans and our
T&C's before production can commence

Ground floor plan


1:50

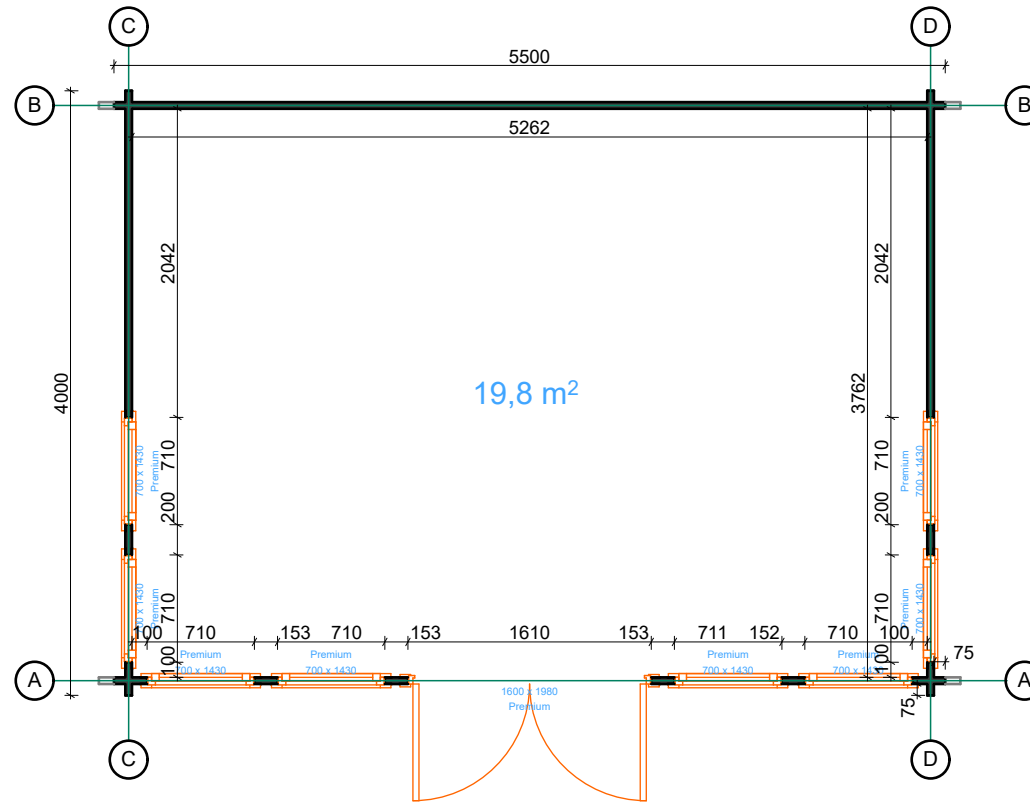


Architect name:	Thickness:	Type:	Project name:	Project No:	Year:	Page:
Gytis Buda	44mm	Standard	Hampshire 5,5x4		2019	3

Customer must sign and confirm plans and our T&C's before production can commence

Front Elevation 1:50

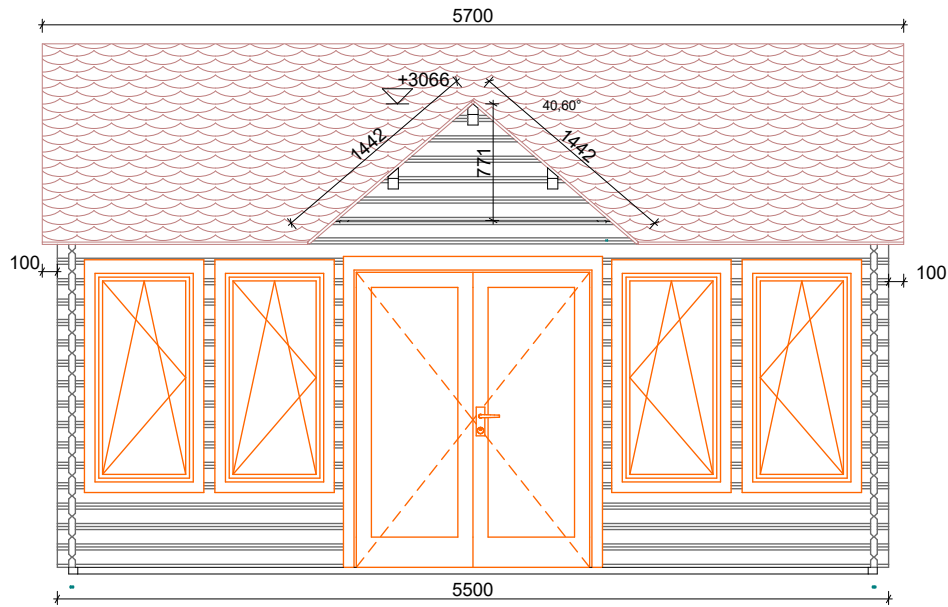


Back Elevation 1:50

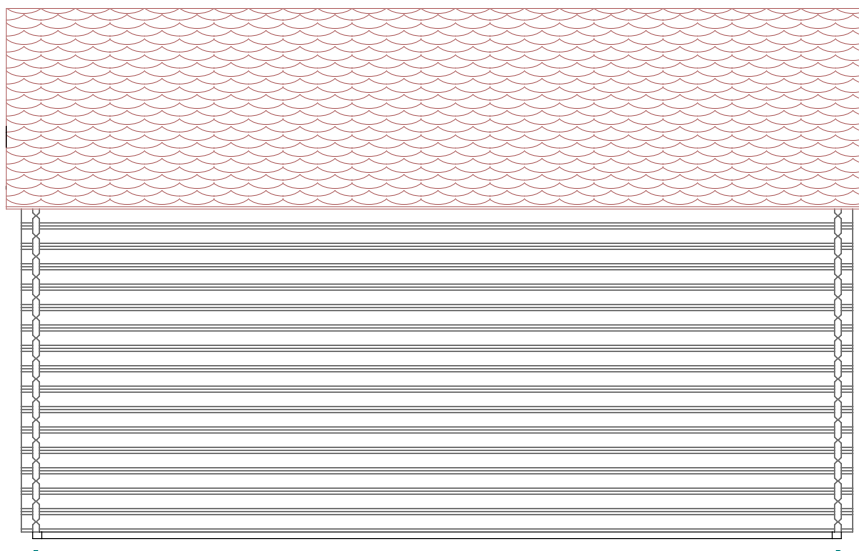


Architect name:	Thickness:	Type:	Project name:	Project No:	Year:	Page:
Gytis Buda	44mm	Standard	Hampshire 5,5x4		2019	4

Customer must sign and confirm plans and our T&C's before production can commence

Left Elevation 1:50


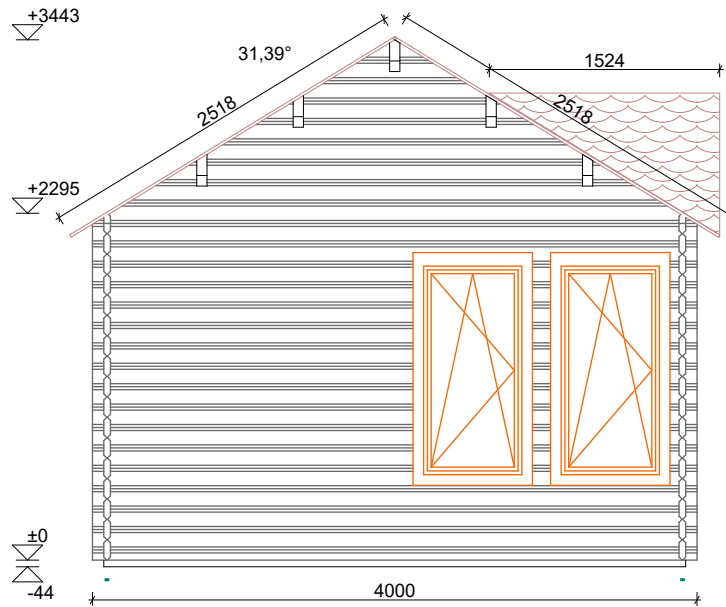


Right Elevation 1:50

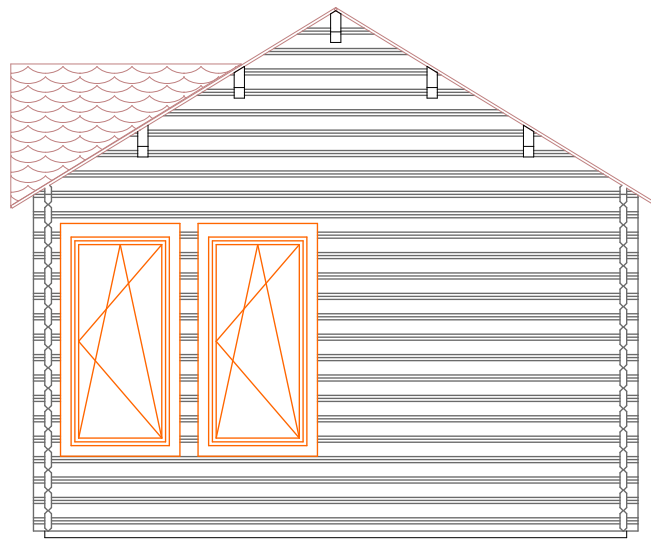

Architect name:	Thickness:	Type:	Project name:	Project No:	Year:	Page:
Gytis Buda	44mm	Standard	Hampshire 5,5x4		2019	5

Customer must sign and confirm plans and our T&C's before production can commence

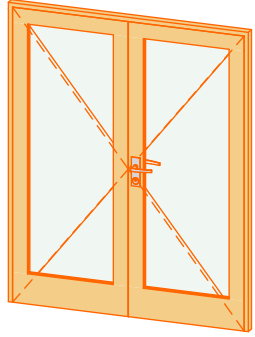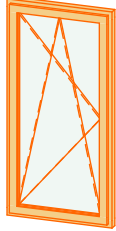44mm Hampshire 5,5x4 windows and doors list						
Type	Quality	Nominal W x H Size	Orient ation	Glazing	Qty	3D Front Axonometry
Door	Premium	1600x1980	R	100% glass, double glazed, safety (toughened) glass	1	
Window	Premium	700x1430	L	Double glazed, safety (toughened) glass	4	
Window	Premium	700x1430	R	Double glazed, safety (toughened) glass	4	