



Kood	148 Combi +	Leht	2
Joonis	Base plan	Mootkava	1:30
Materjal	28x114	Kuup.	13.02.2020
Joonestas	Andres Laur	File	20200212 148 combi+.dwg


Pos	Joonis 148 Combi +	Arv	Profiil (mm)	Pikkus (mm)
001		2	28x57	4200
002		13	28x114	543
003		13	28x114	543
004		13	28x114	228
012		13	28x114	4200
016		42	28x114	2600
017		3	28x114	2800
018		1	28x114	3000
019		1	28x114	3000
020		1	28x114	3000
021		1	28x71	3400
W1-1		1		
W2-1		1		
PT1		8	42x60	4000
PR1		3	42x120	3000
	Floor boards / Põrandalaud 12x114	35+1	114x12	2334
	Roof (ceiling) boards / Katuselaud 16x114	27+1	114x16	2746
	Roof (ceiling) boards / Katuselaud 12x114	27+1	114x12	1710
	Skirting boards / Põrandaliist 16x42		16x42	18
	Plain barge boards / Otsalaud sirge 16x120	2	16x120	1760
	Plain barge boards / Otsalaud sirge 16x120	2	16x120	2796
	Raastaliist	2	28x28	3000
	Window / Aken 300x1756	2		

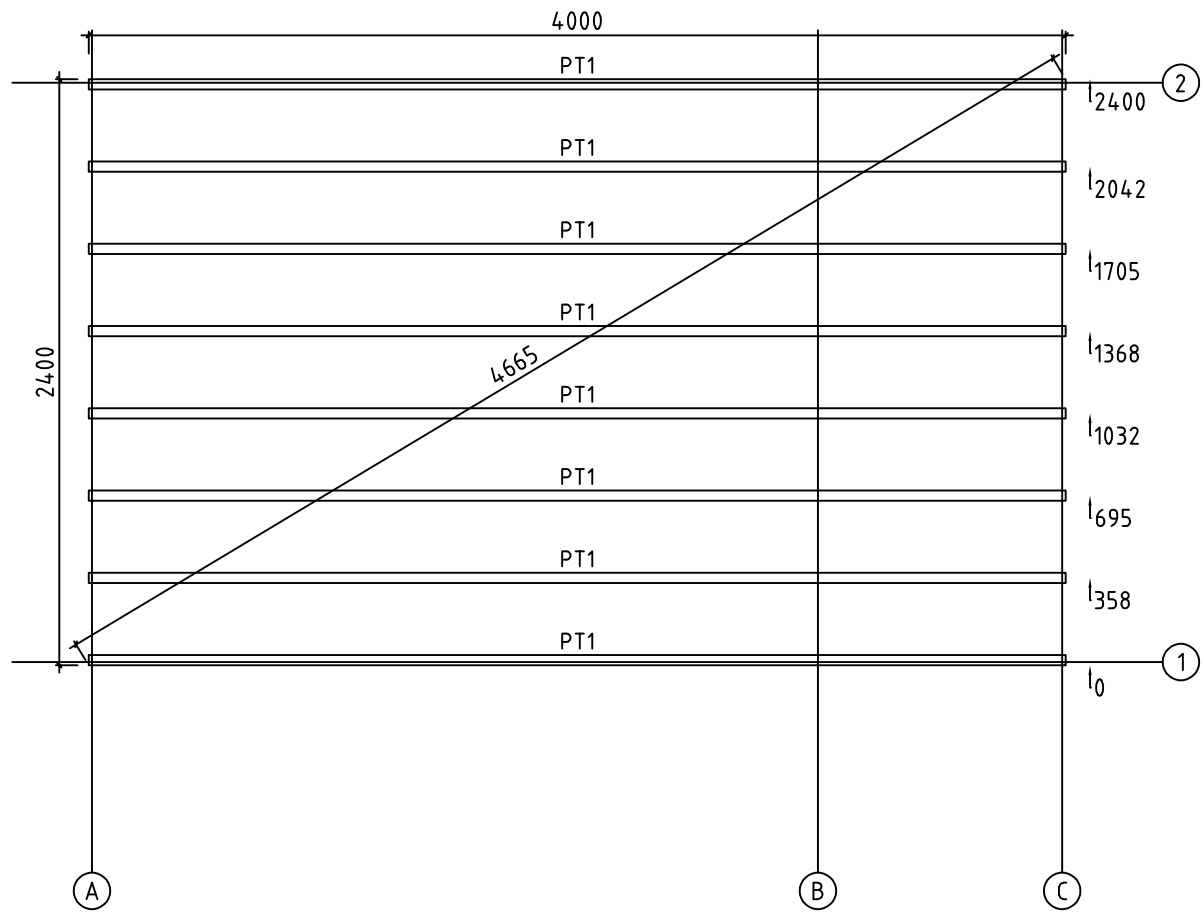


Kood	148 Combi +	Leht	1
Joonis	Floor joists	Mootkava	1:30
Materjal	28x114	Kuup.	14.02.2020
Joonestas	Andres Laur	File	20200212 148 combi+.dwg

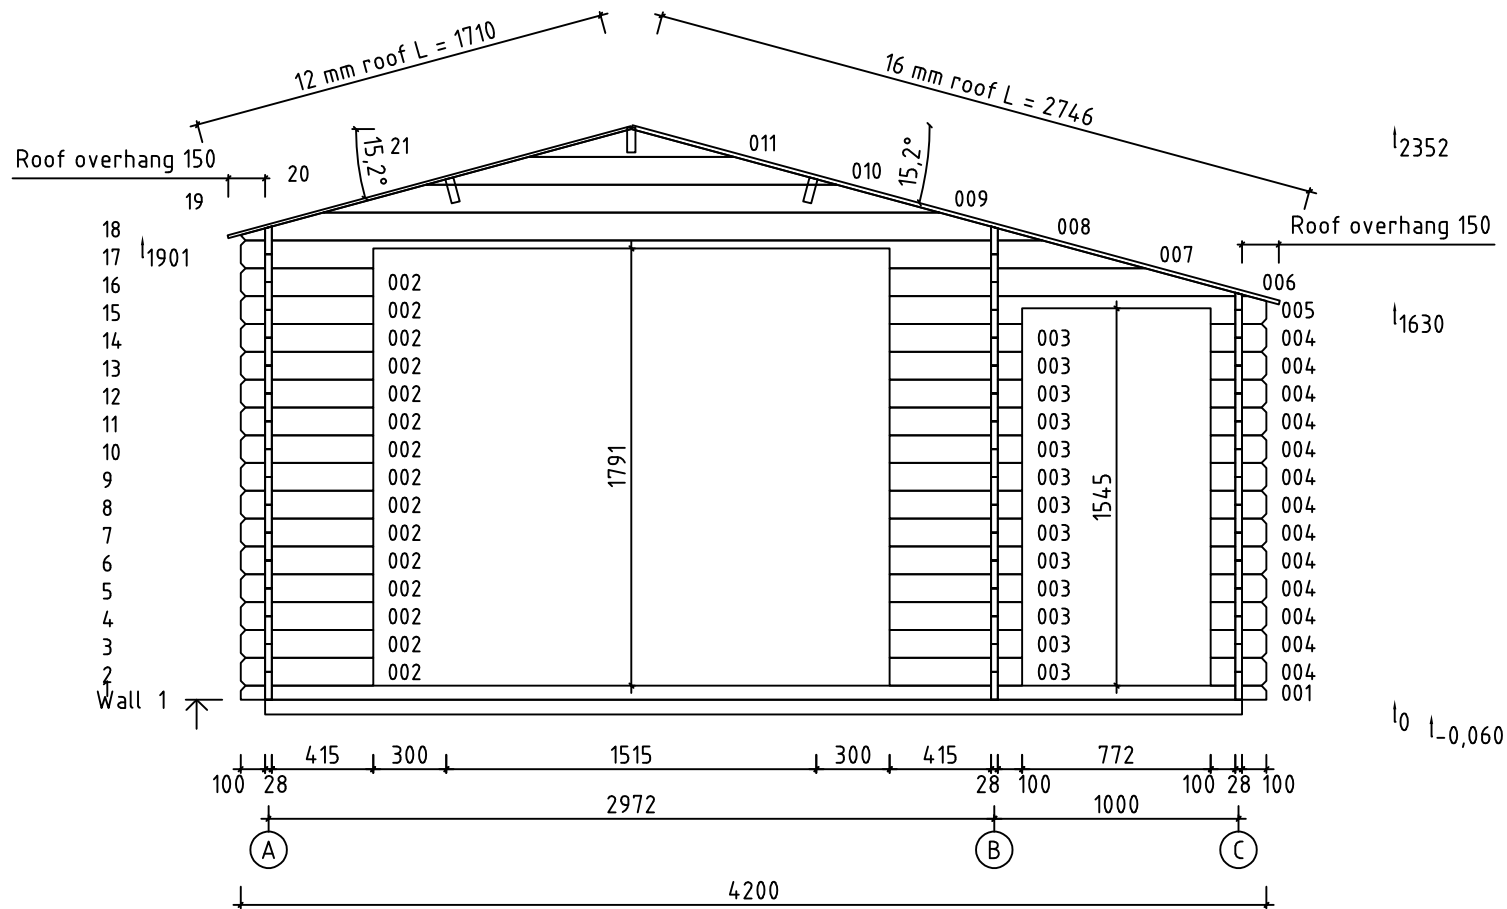

Kood	148 Combi +	Leht	6
Joonis	Wall 1	Mootkava	1:30
Materjal	2.8x11.4	Kuup.	13.02.2020
Joonestaj	Andres Laur	File	20200212 148 combi+.dwg

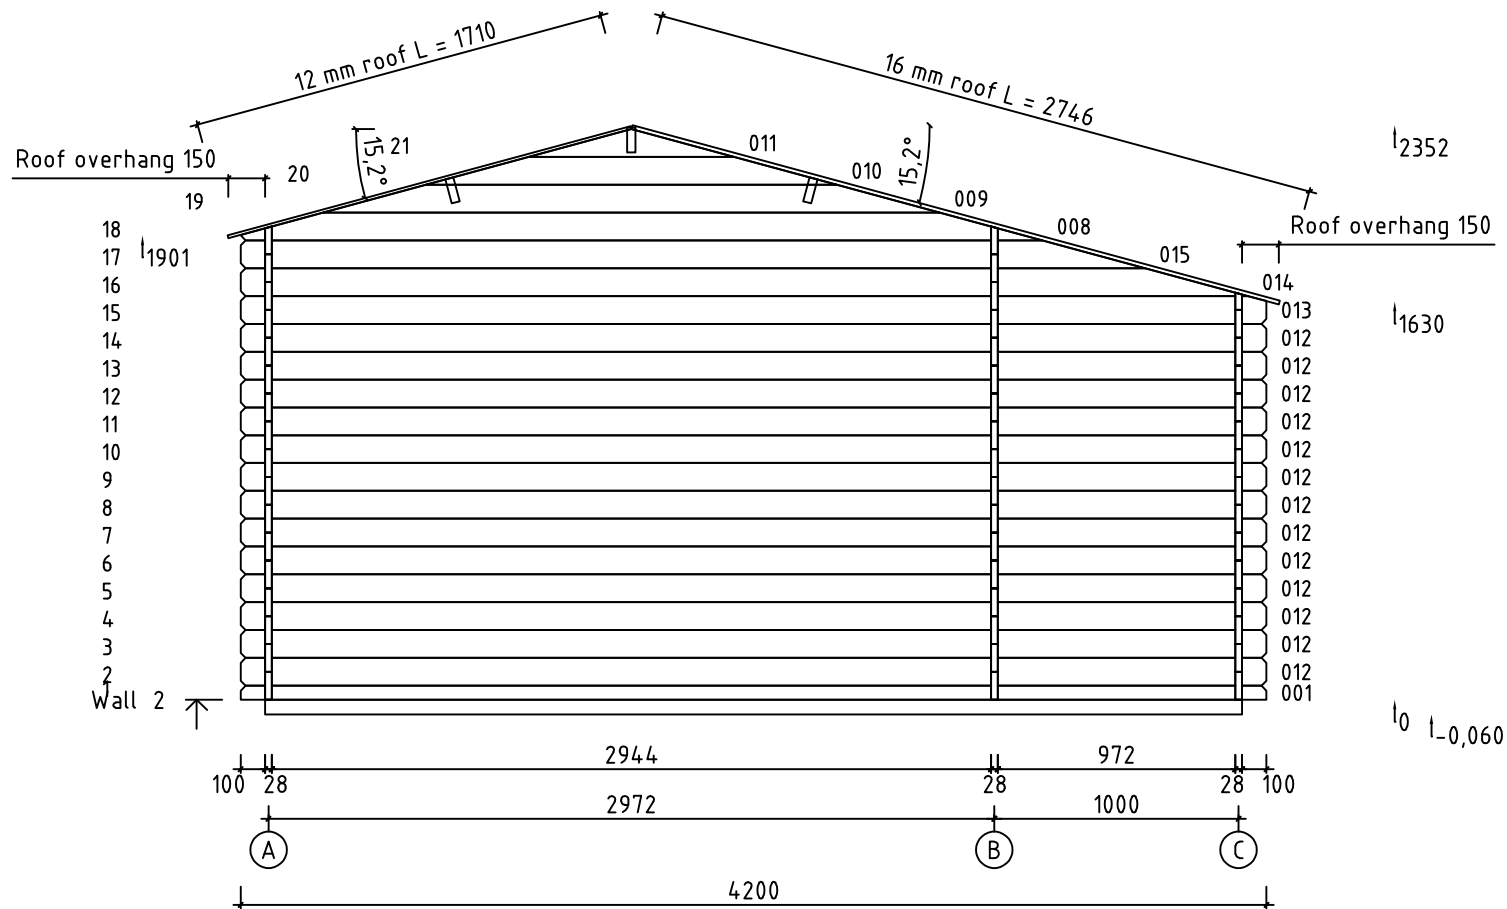

Kood	148 Combi +	Leht	7
Joonis	Wall 2	Mootkava	1:30
Materjal	2.8x11.4	Kuup.	13.02.2020
Joonestas	Andres Laur	File	20200212 148 combi+.dwg

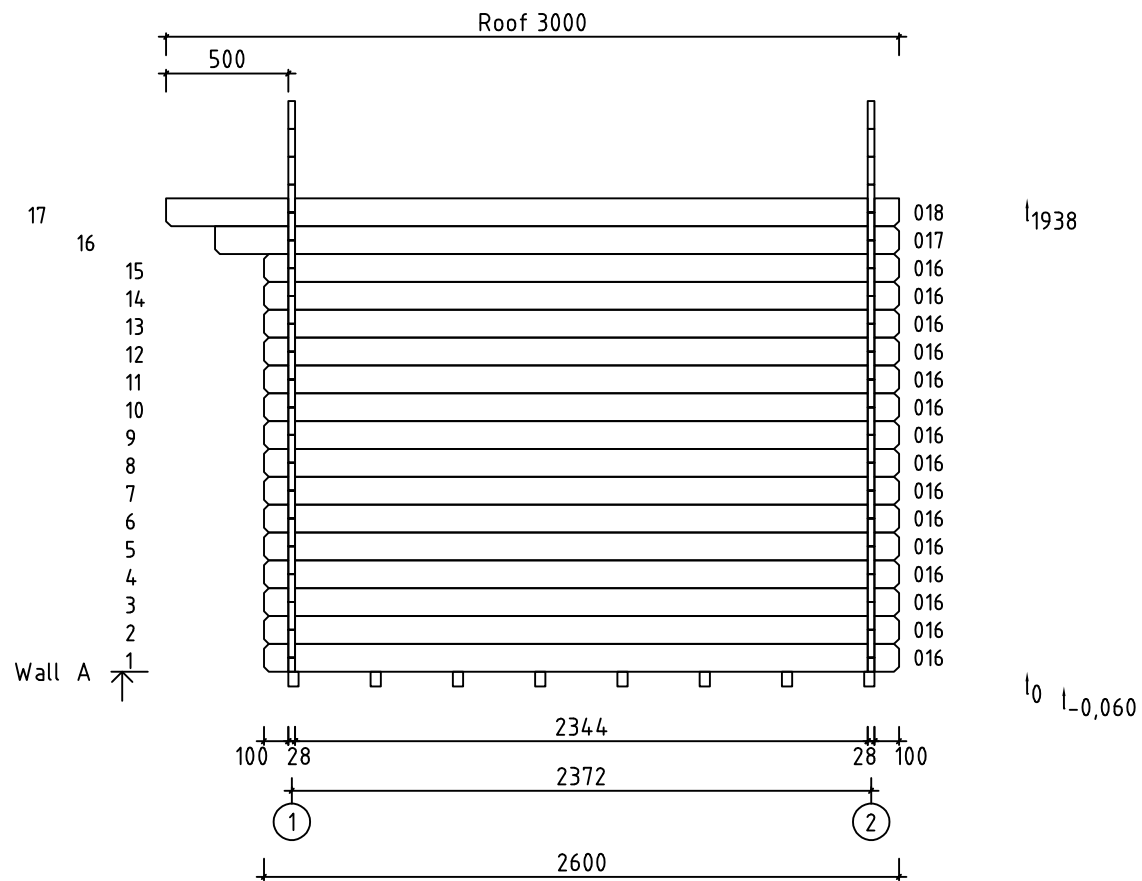

Kood	148 Combi +	Leht	3
Joonis	Wall A	Mootkava	1:30
Materjal	2.8x11.4	Kuup.	13.02.2020
Joonestaj	Andres Laur	File	20200212 148 combi+.dwg

