


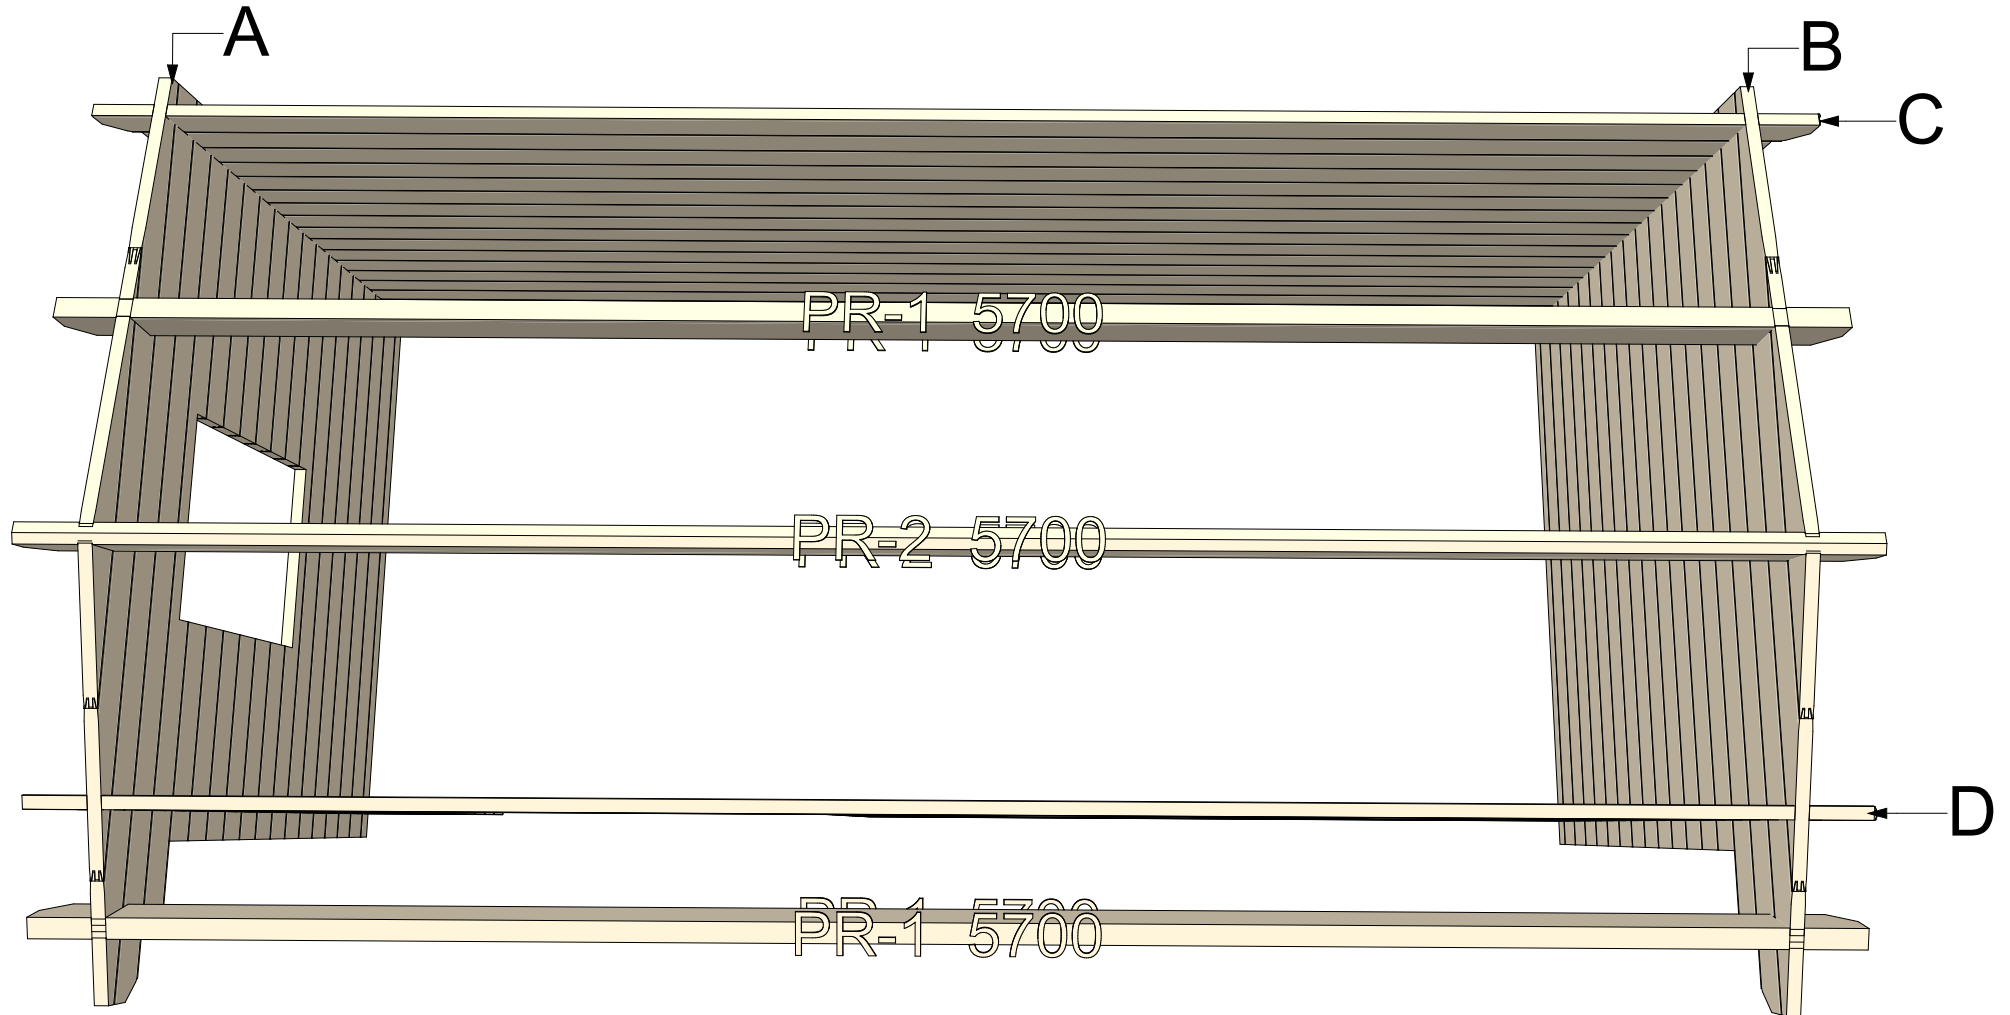

44 Bristol 1

Walls and purlins positions


1:150



Thickness:	Project name:	Project ID:	Year:	Page:
44	Bristol 1		2023	2


Floor bearers

1:50

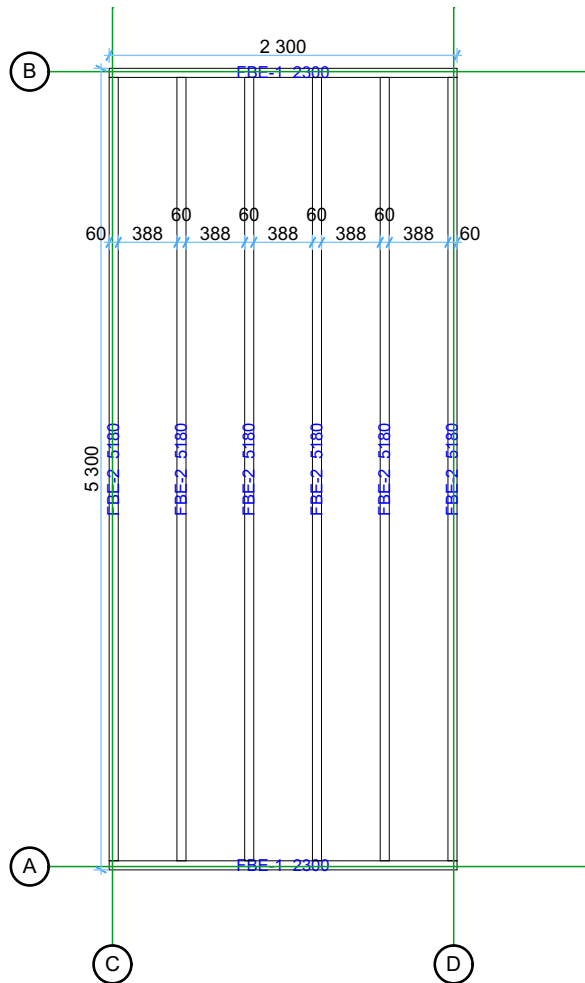

Floor boards


1:50

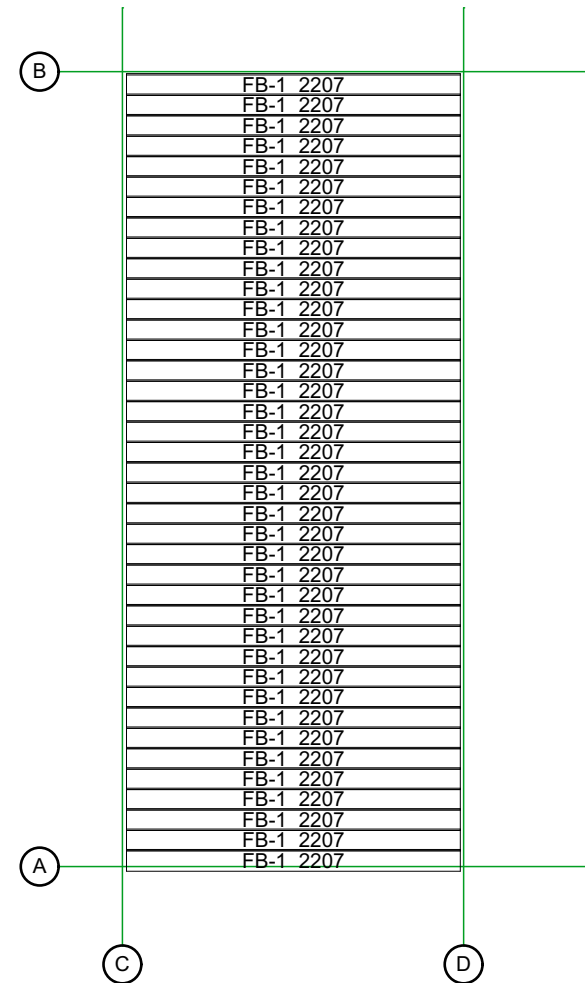

Thickness:	Project name:	Project ID:	Year:	Page:
44	Bristol 1		2023	3


Ground floor plan

1:50

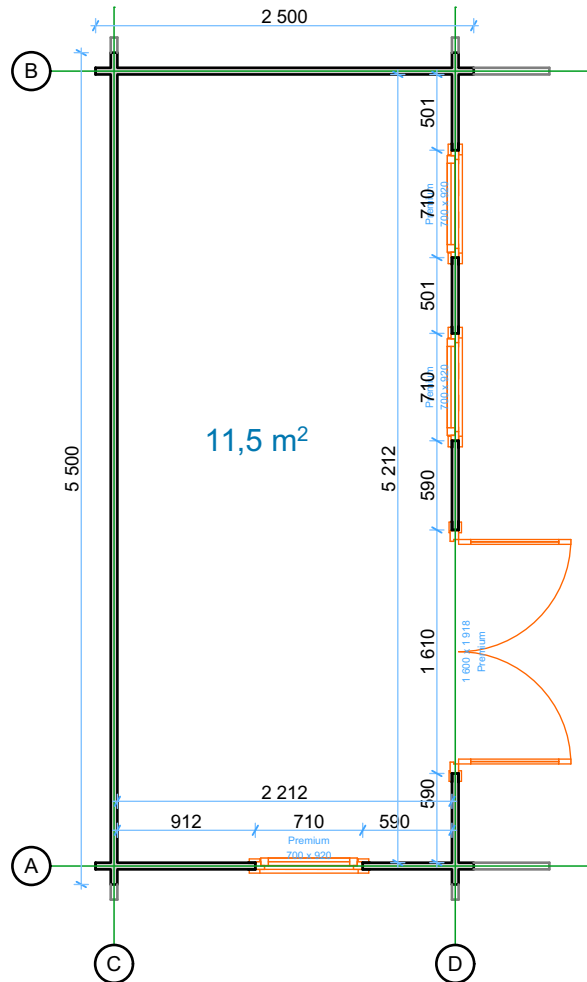

Roof boards


1:50

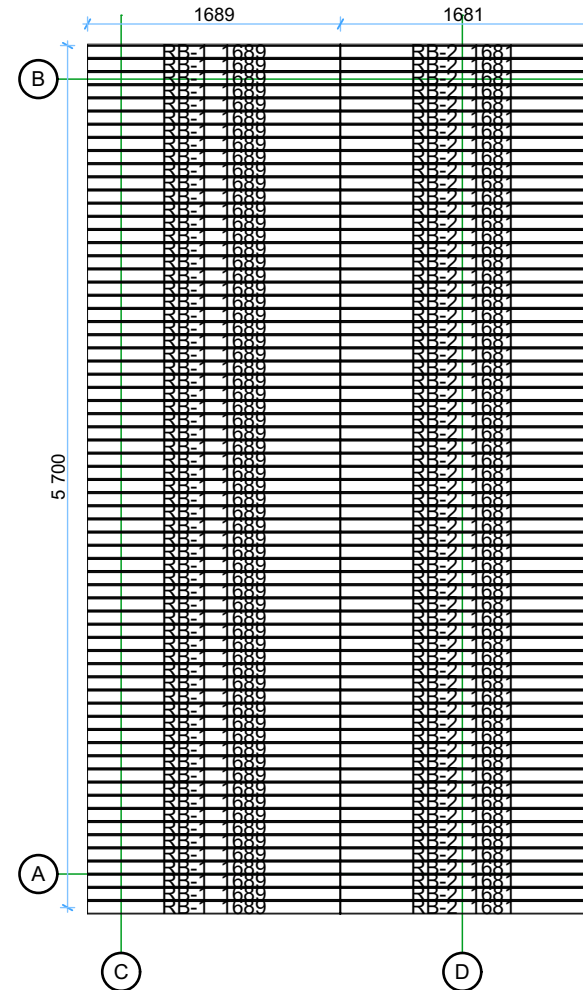

Thickness:	Project name:	Project ID:	Year:	Page:
44	Bristol 1		2023	4

Wall A

1:50

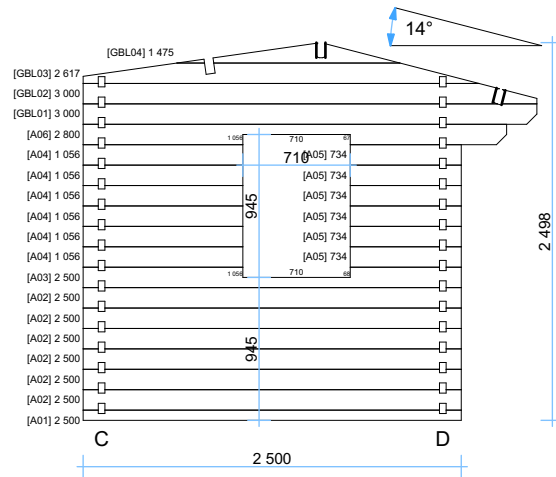


Wall C

1:50




Wall B

1:50

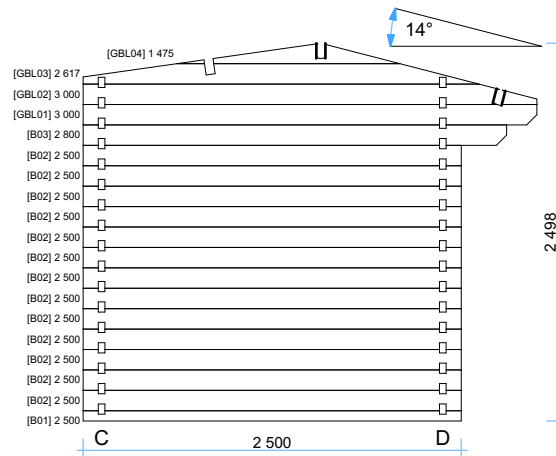


Wall D

1:50

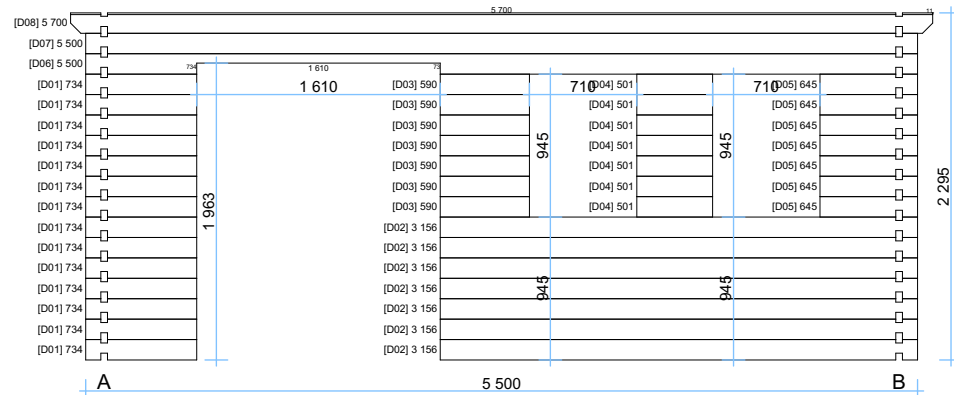

Thickness:	Project name:	Project ID:	Year:	Page:
44	Bristol 1		2023	5

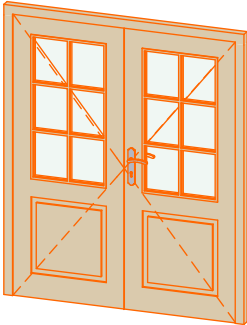Windows and doors list					
Type-quality	W x H Size	Orientation	Glazing	Quantity	3D Axonometry
Door - Premium	1 600×1 918	R	50% glass, double glazed, (toughened glass)	1	
Window - Premium	700×920	R	Double glazed, safety (toughened) glass	3	