




28mm Folkestone 3,5x3,5


Architect name:	Thickness:	Type:	Project name:	Project No:	Year:	Page:
Gytis Buda	28mm	Standard	FOLKESTONE 3,5x3,5	-	2018	1 of 5

Walls and purlins positions

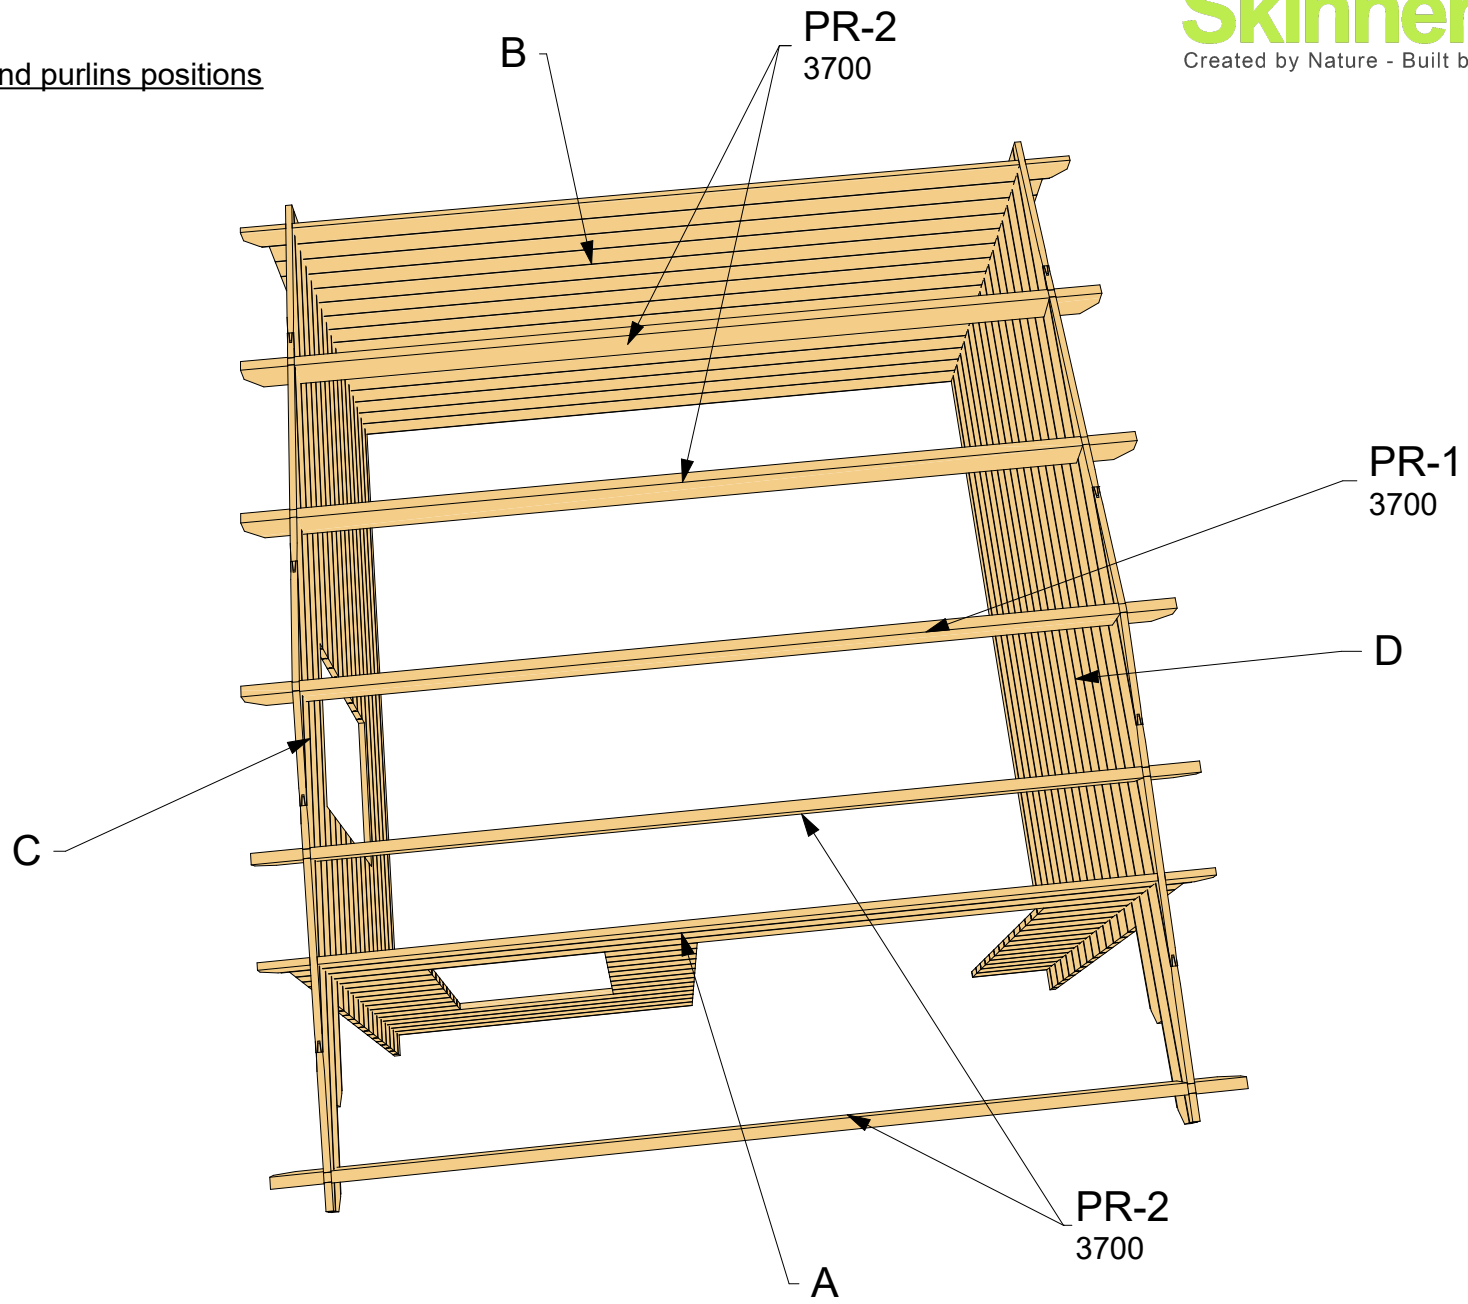


Architect name:	Thickness:	Type:	Project name:	Project No:	Year:	Page:
Gytis Buda	28mm	Standard	FOLKESTONE 3,5x3,5	-	2018	2 of 5

Floor plan 1:40

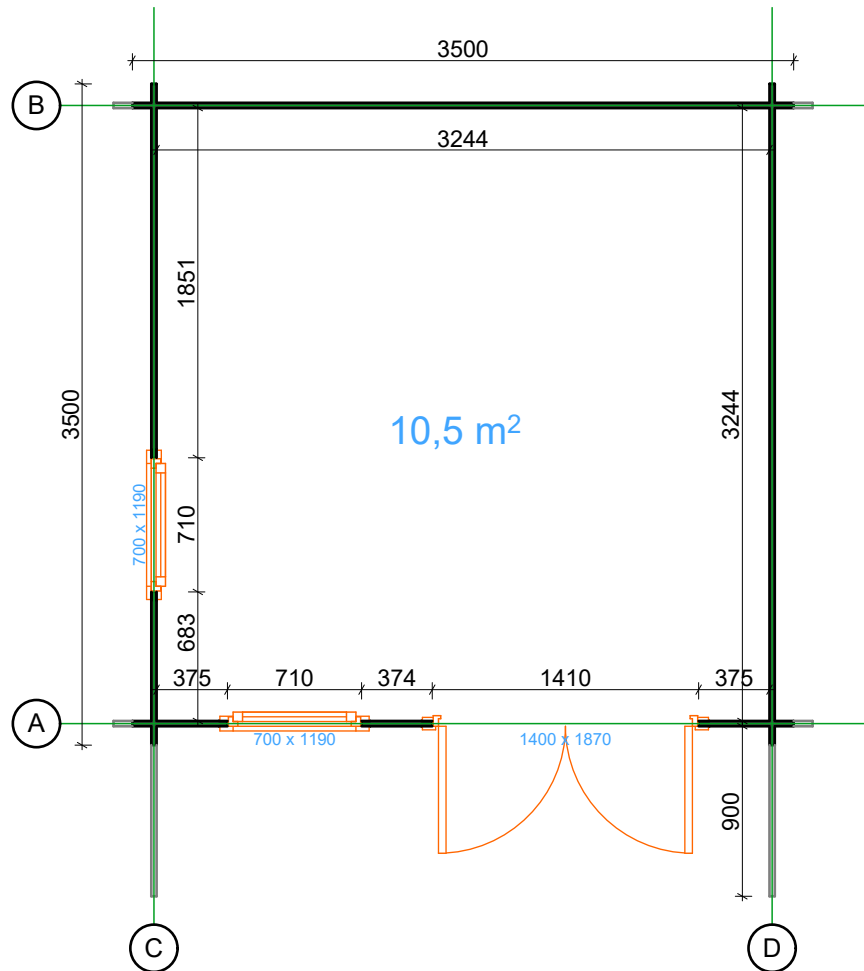

Floor bearers 1:40

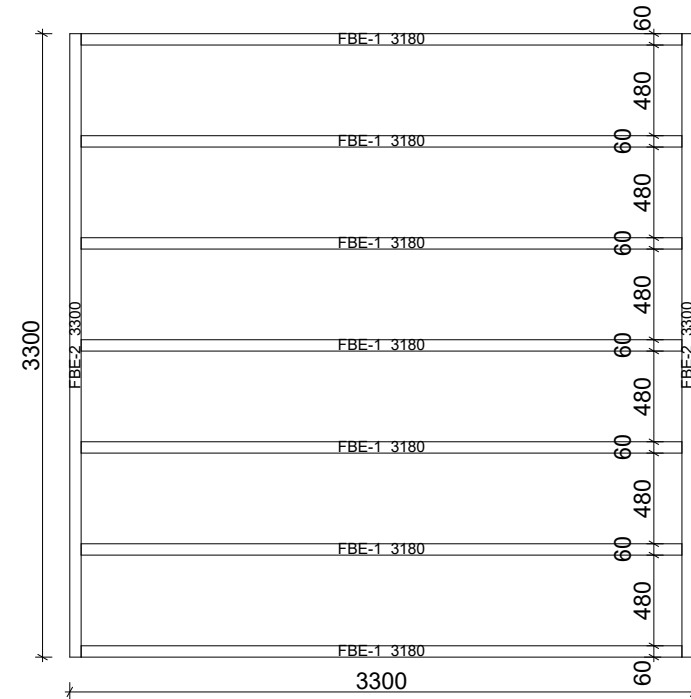

Architect name:	Thickness:	Type:	Project name:	Project No:	Year:	Page:
Gytis Buda	28mm	Standard	FOLKESTONE 3,5x3,5	-	2018	3 of 5

