




44mm Maidenhead 13x3


| | | | | | | |
|-------------------|-------------|-----------------|------------------------|-------------|-------------|---------------|
| Architect name: | Thickness: | Type: | Project name: | Project No: | Year: | Page: |
| Gytis Buda | 44mm | Standard | MAIDENHEAD 13x3 | | 2016 | 1 of 6 |

Walls and purlins positions

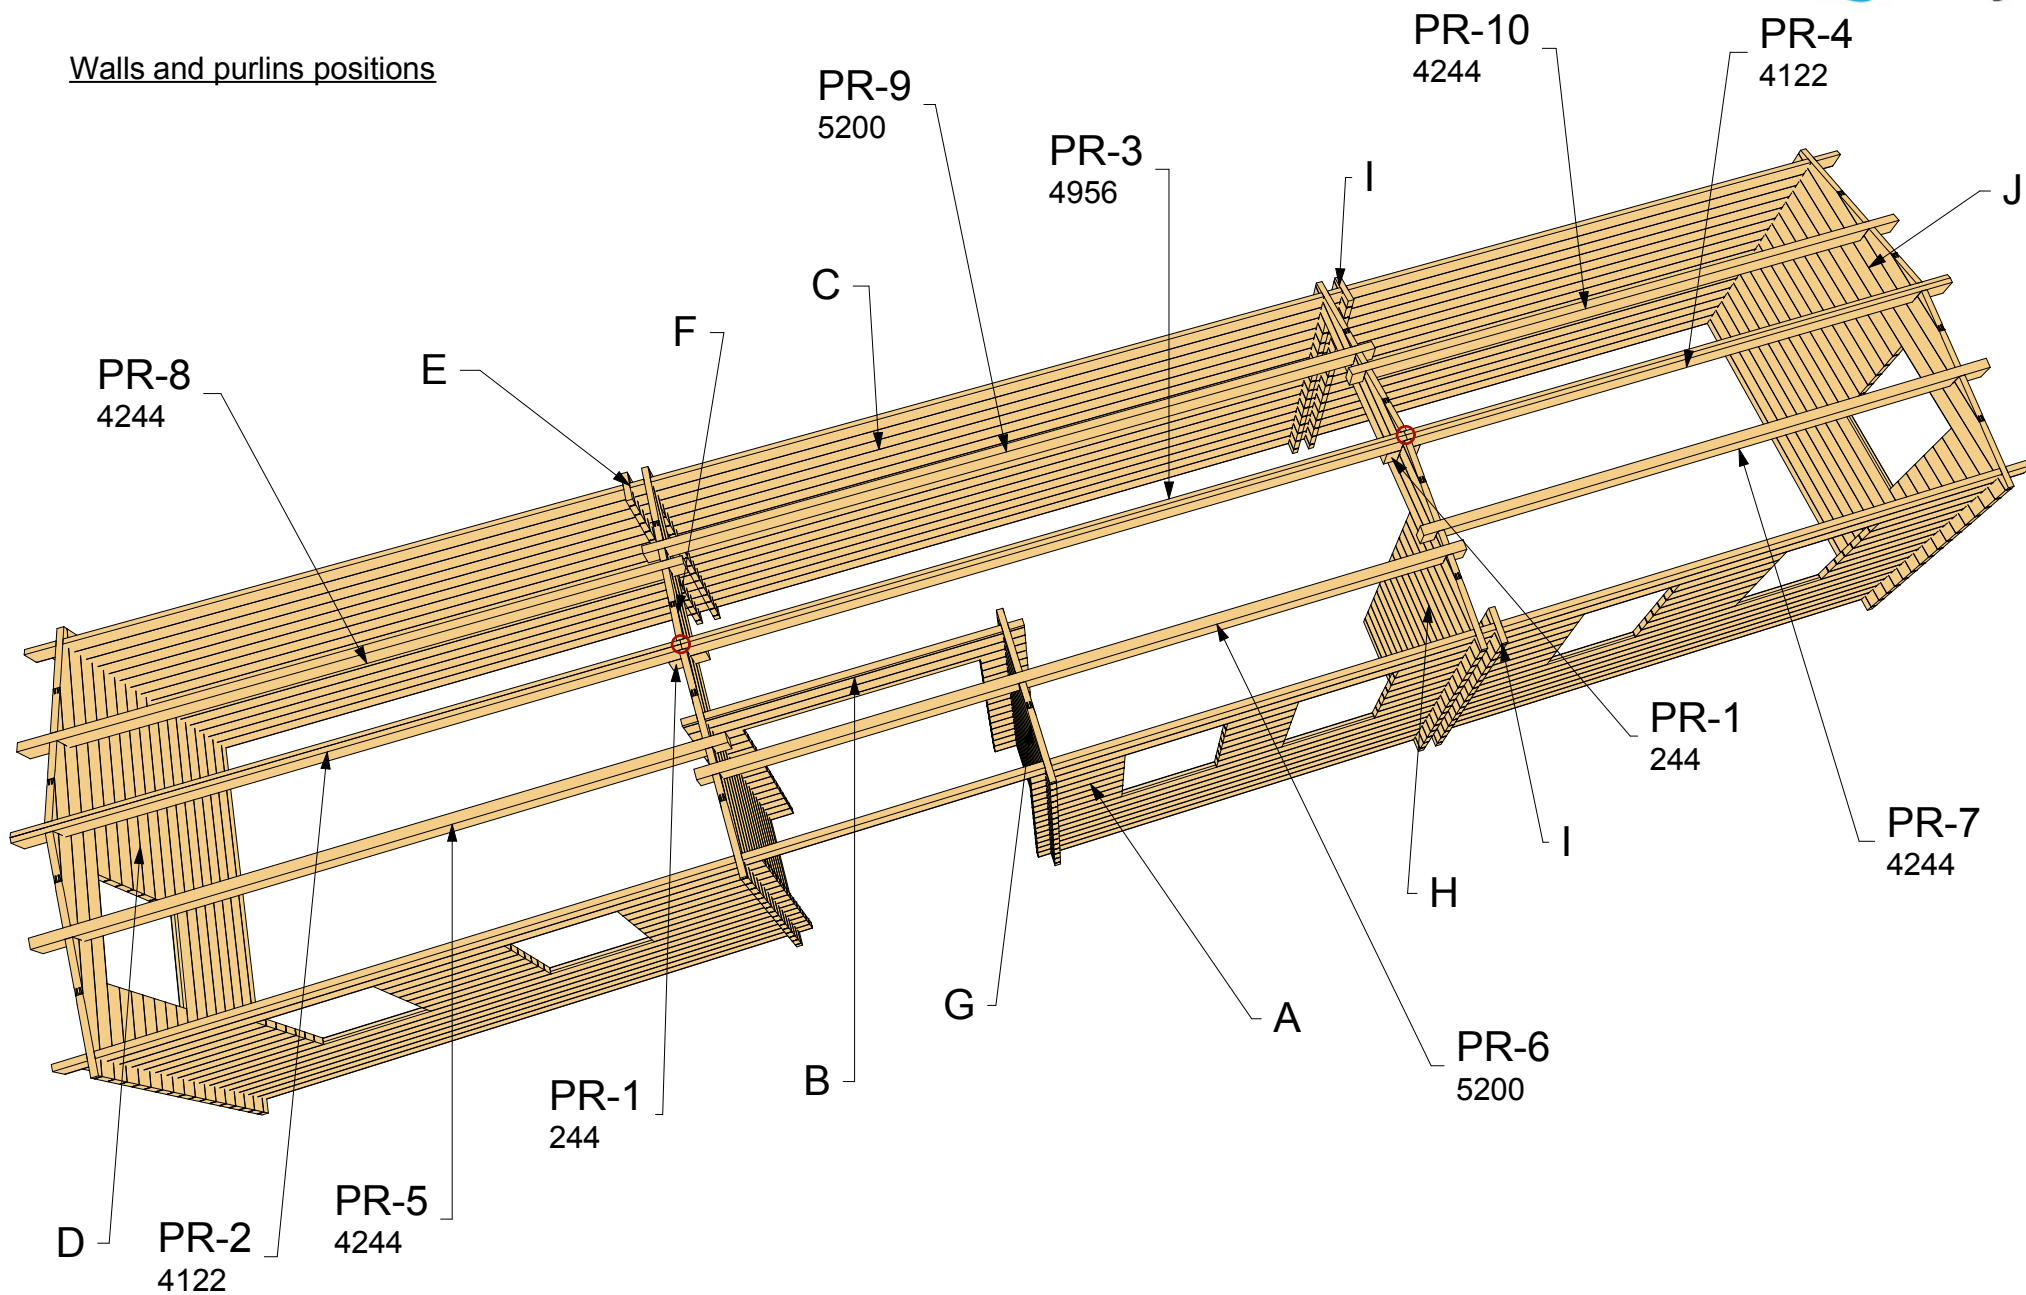


| | | | | | | |
|-----------------|------------|----------|------------------------|-------------|-------|--------|
| Architect name: | Thickness: | Type: | Project name: | Project No: | Year: | Page: |
| Gytis Buda | 44mm | Standard | MAIDENHEAD 13x3 | | 2016 | 2 of 6 |

Floor bearers 1:50

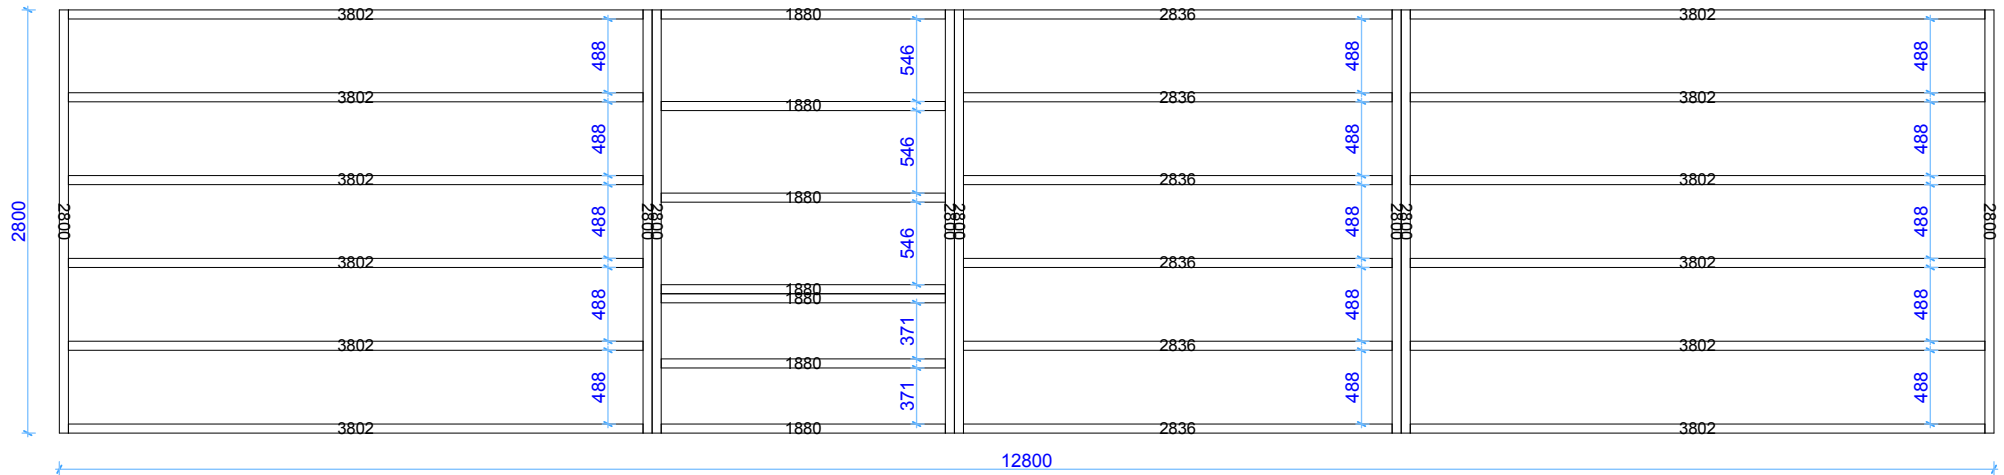


Floor plan 1:50

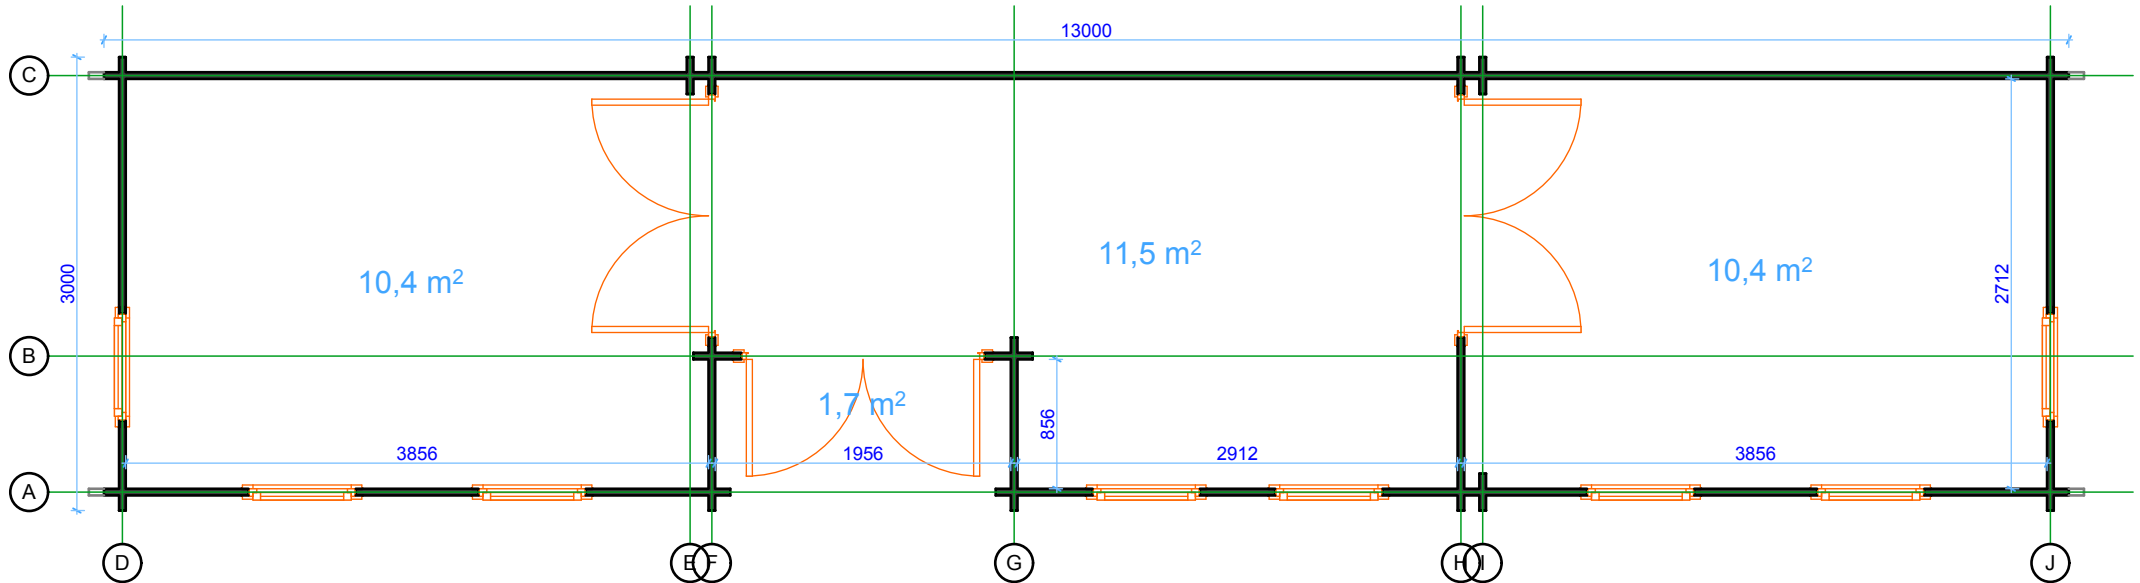


| | | | | | | |
|-------------------|-------------|-----------------|------------------------|-------------|-------------|---------------|
| Architect name: | Thickness: | Type: | Project name: | Project No: | Year: | Page: |
| Gytis Buda | 44mm | Standard | MAIDENHEAD 13x3 | | 2016 | 3 of 6 |


Wall A

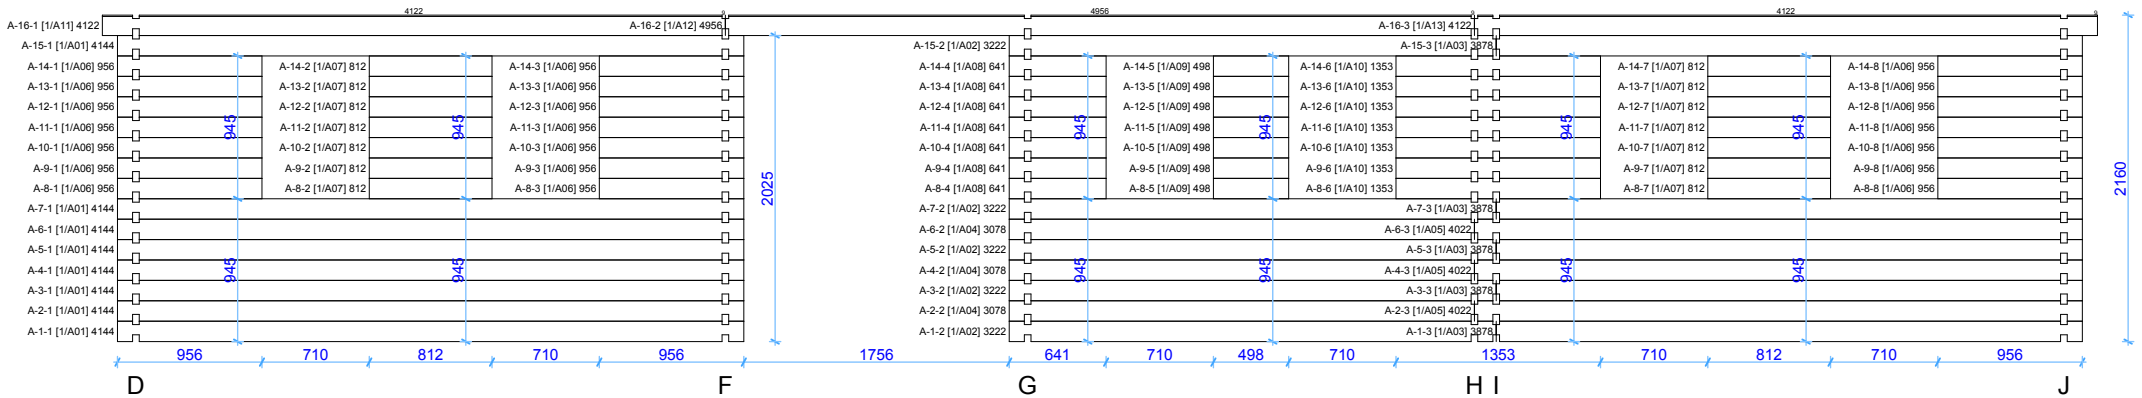

Wall B

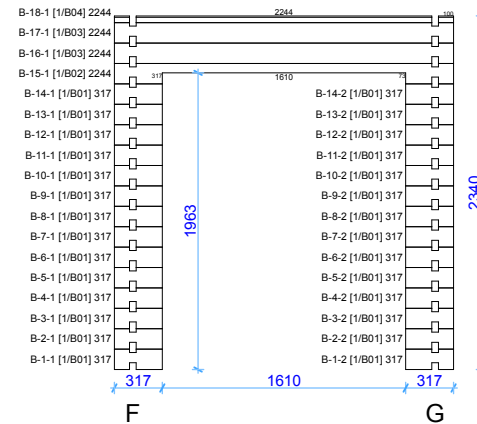


Wall C

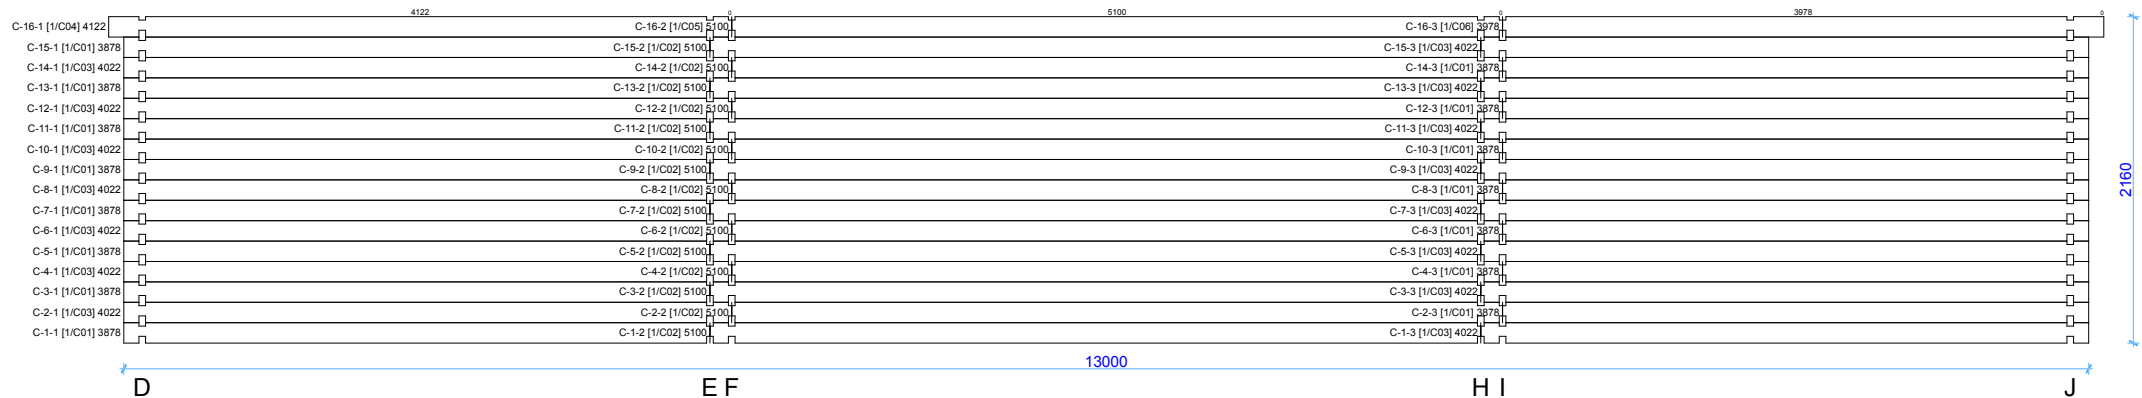


| | | | | | | |
|-------------------|-------------|-----------------|------------------------|-------------|-------------|---------------|
| Architect name: | Thickness: | Type: | Project name: | Project No: | Year: | Page: |
| Gytis Buda | 44mm | Standard | MAIDENHEAD 13x3 | | 2016 | 4 of 6 |


Wall D

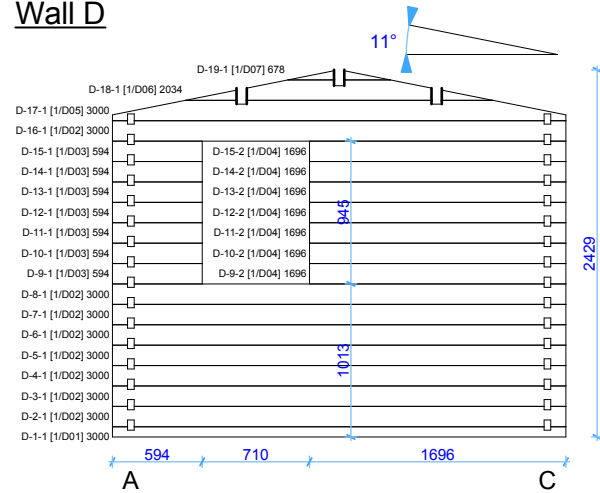


Wall E

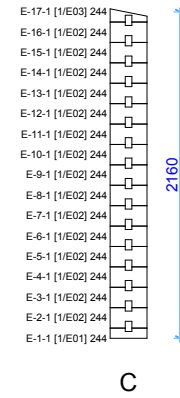


Wall F

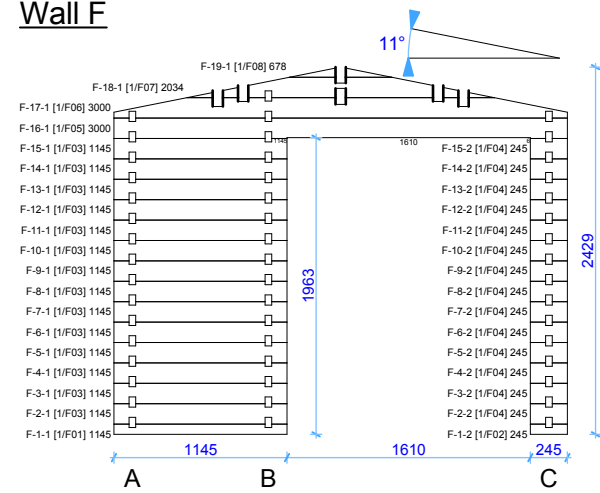


Wall G

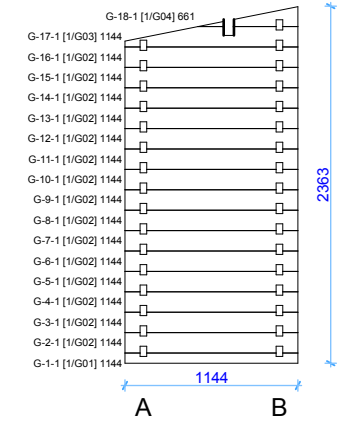


Wall H

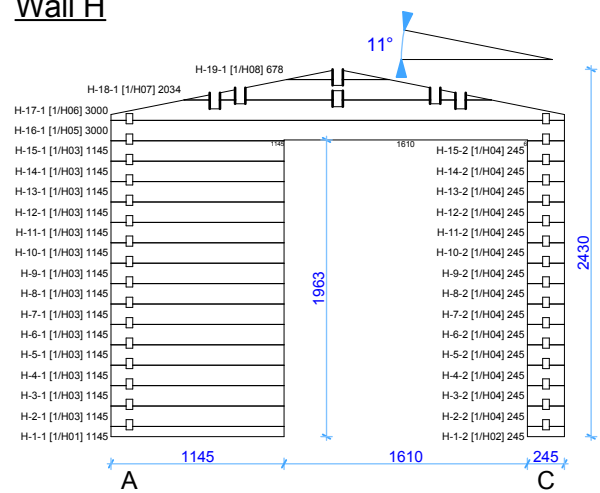

Wall I

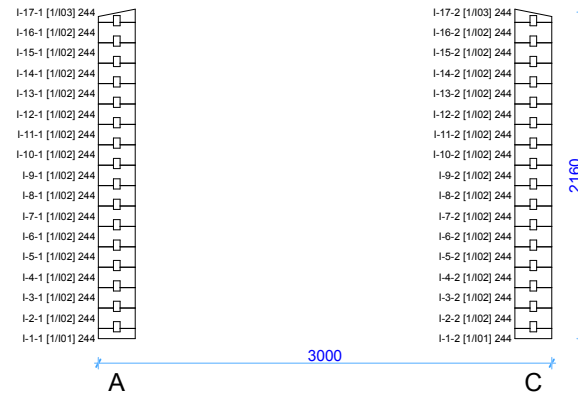


Wall J

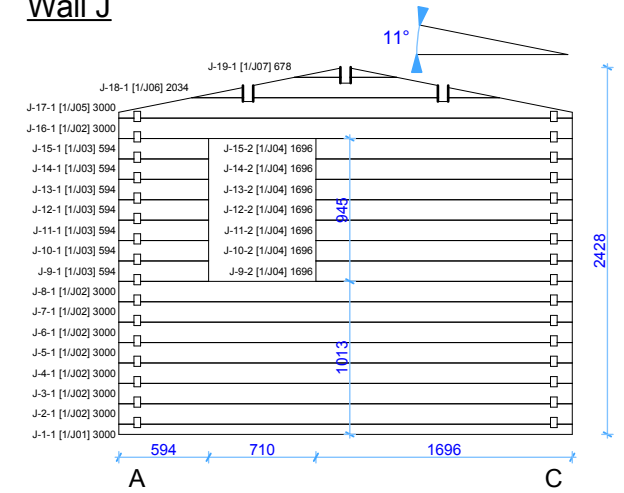


| | | | | | | |
|-------------------|-------------|-----------------|------------------------|-------------|-------------|---------------|
| Architect name: | Thickness: | Type: | Project name: | Project No: | Year: | Page: |
| Gytis Buda | 44mm | Standard | MAIDENHEAD 13x3 | | 2016 | 5 of 6 |

Floor boards

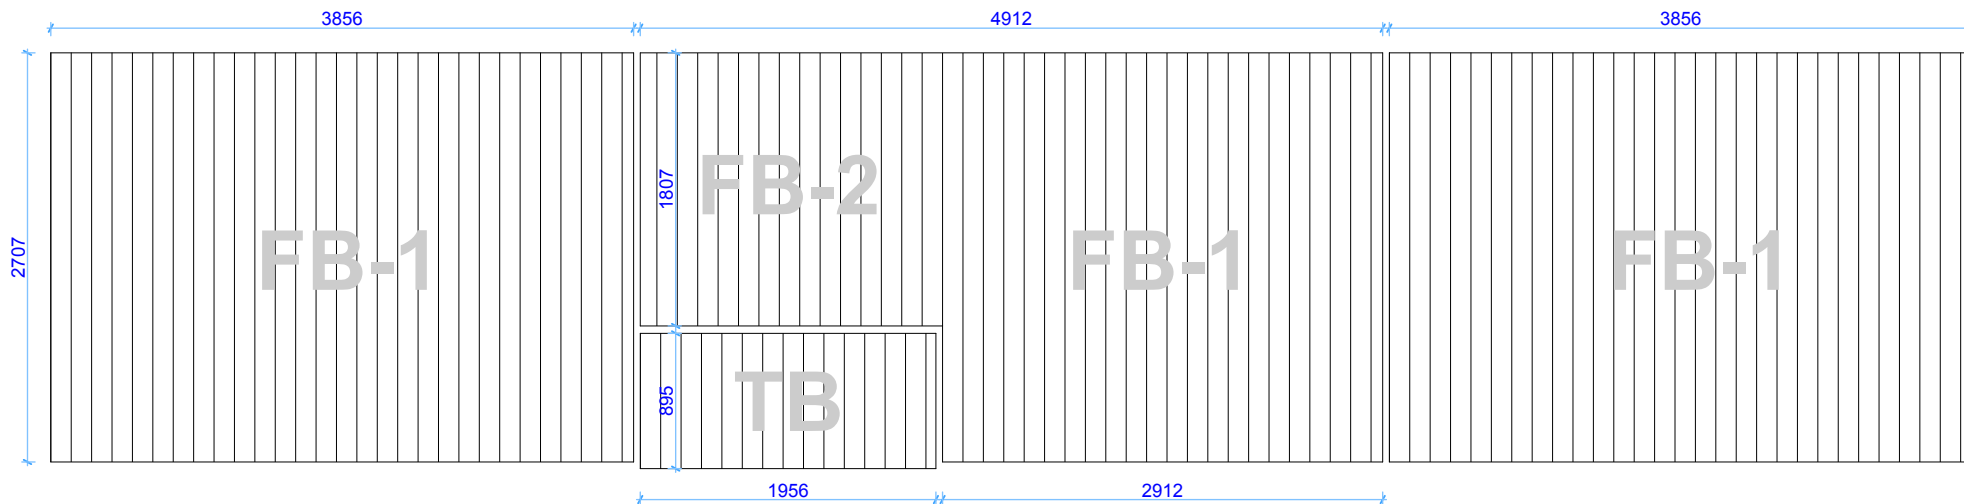

Roof boards

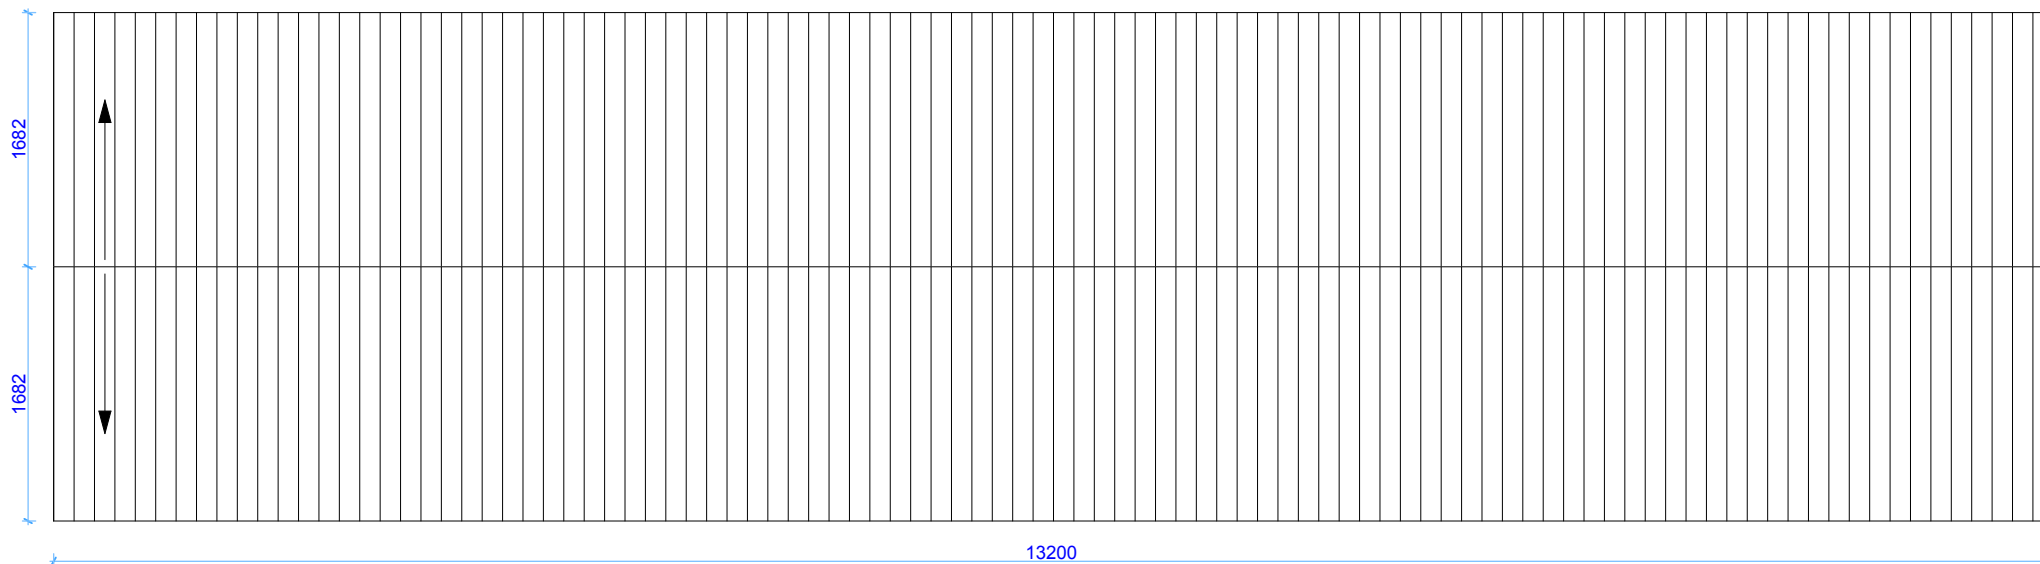

| | | | | | | |
|-----------------|------------|----------|------------------------|-------------|-------|--------|
| Architect name: | Thickness: | Type: | Project name: | Project No: | Year: | Page: |
| Gytis Buda | 44mm | Standard | MAIDENHEAD 13x3 | | 2016 | 6 of 6 |