


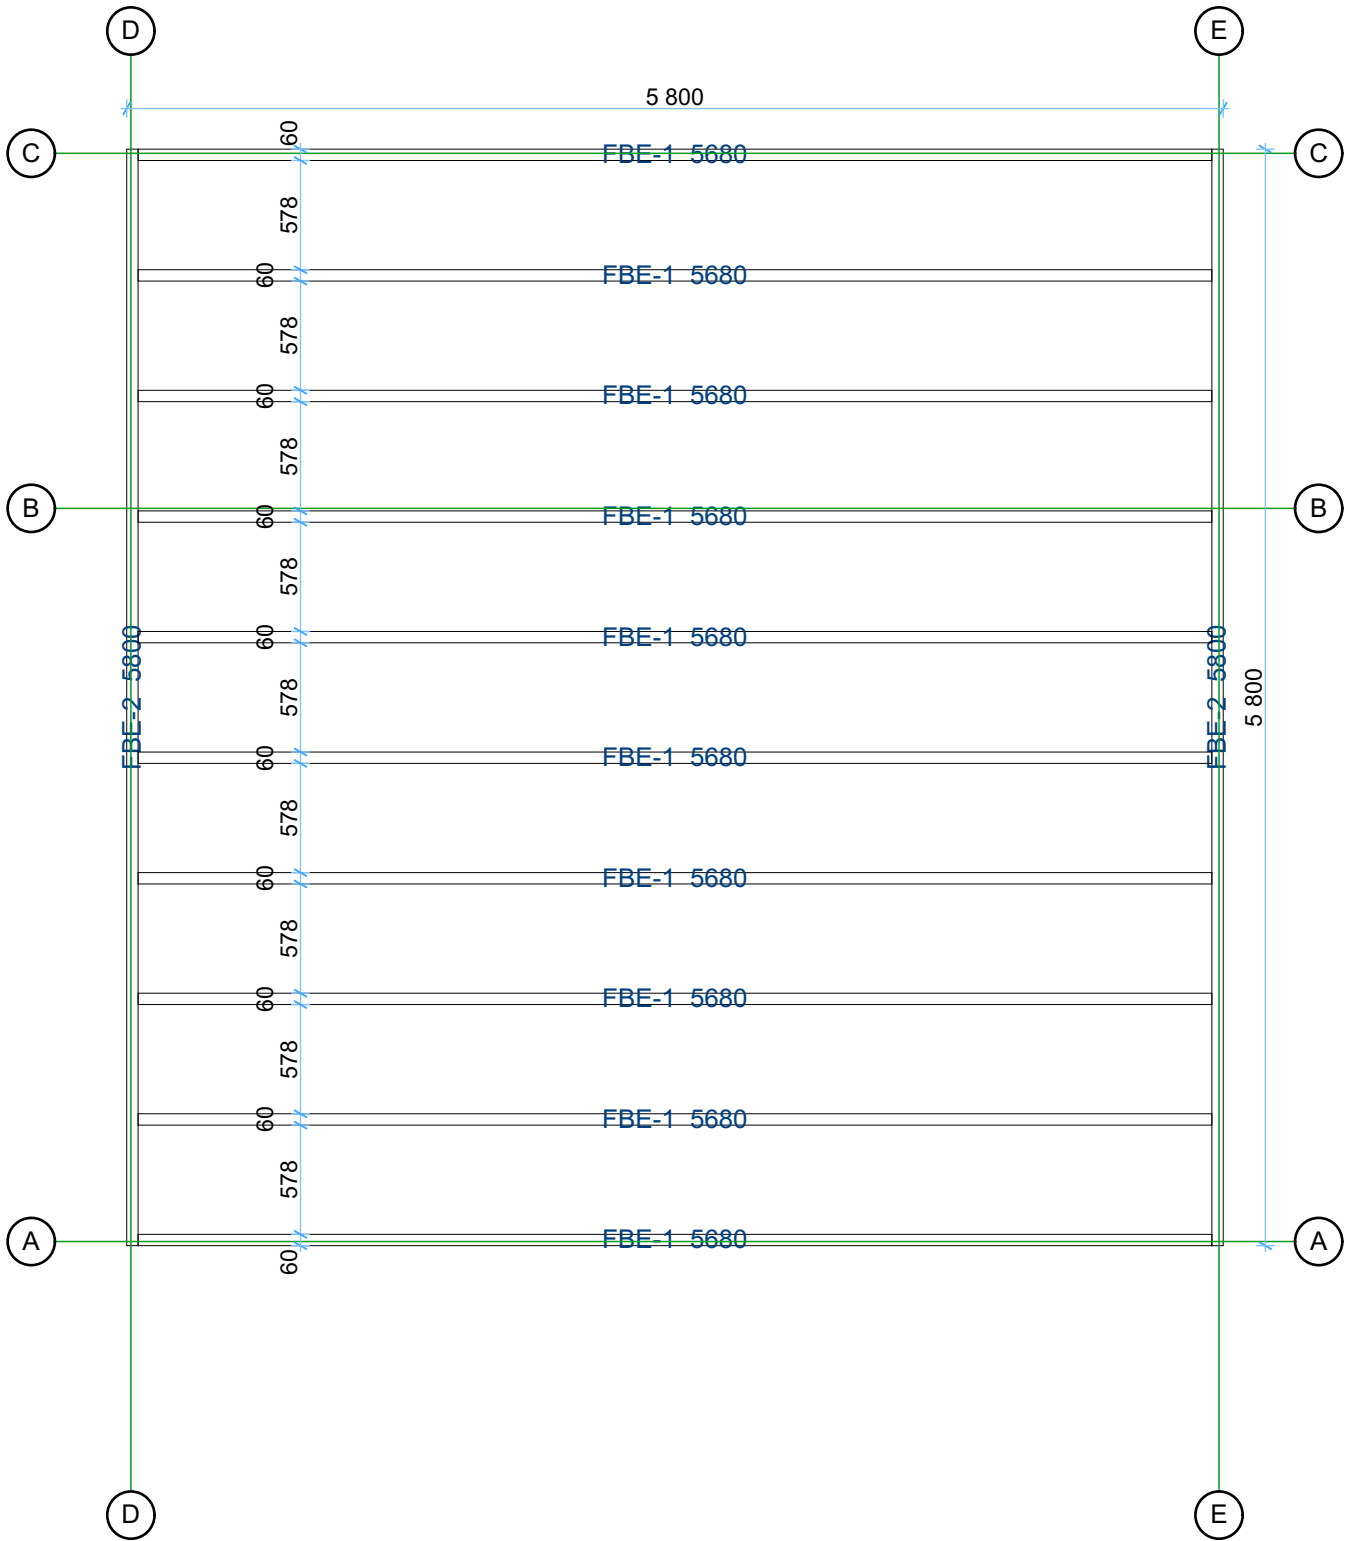

44 Midhurst 6x6

Floor bearer


1:40



Thickness:	Project name:	Project ID:	Year:	Page:
44	Midhurst 6x6		2024	2

Ground Floor plan


1:40

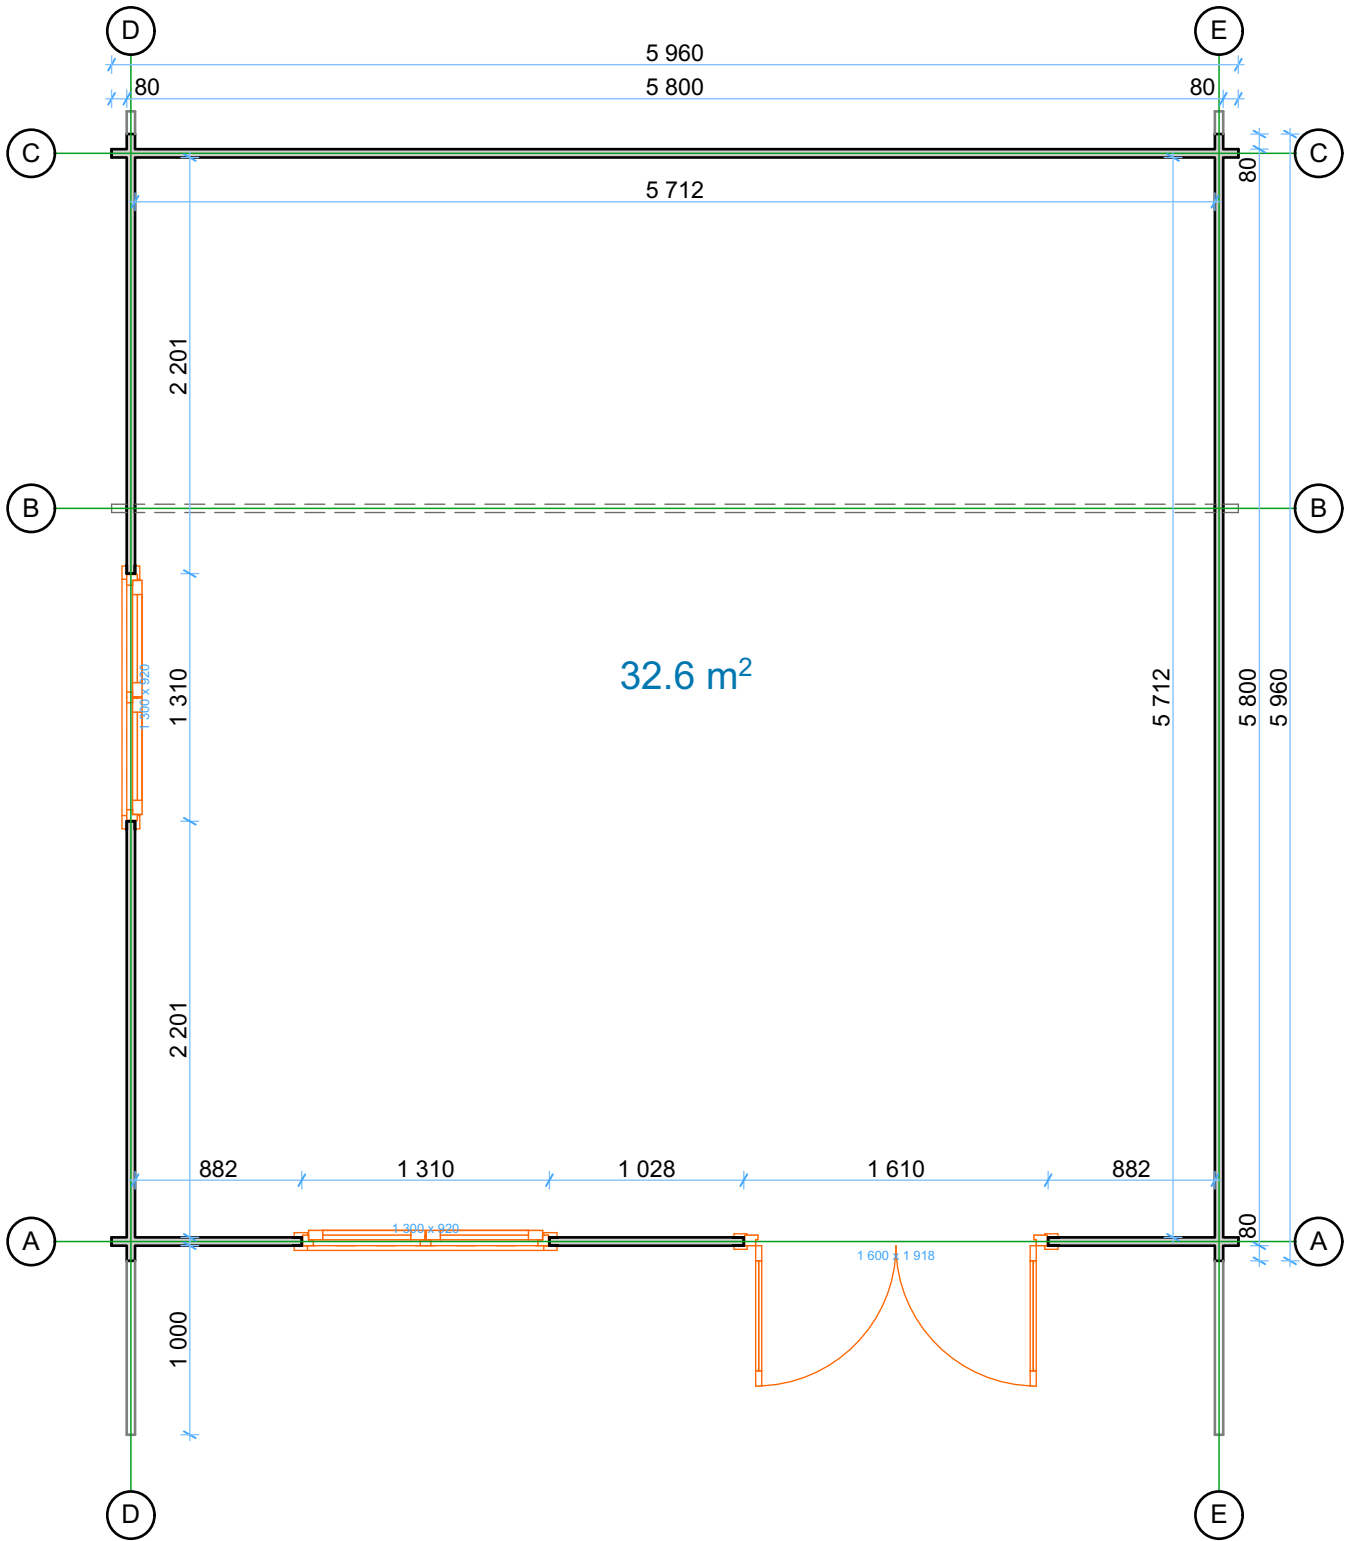

Thickness:	Project name:	Project ID:	Year:	Page:
44	Midhurst 6x6		2024	3

Floor boards


1:40

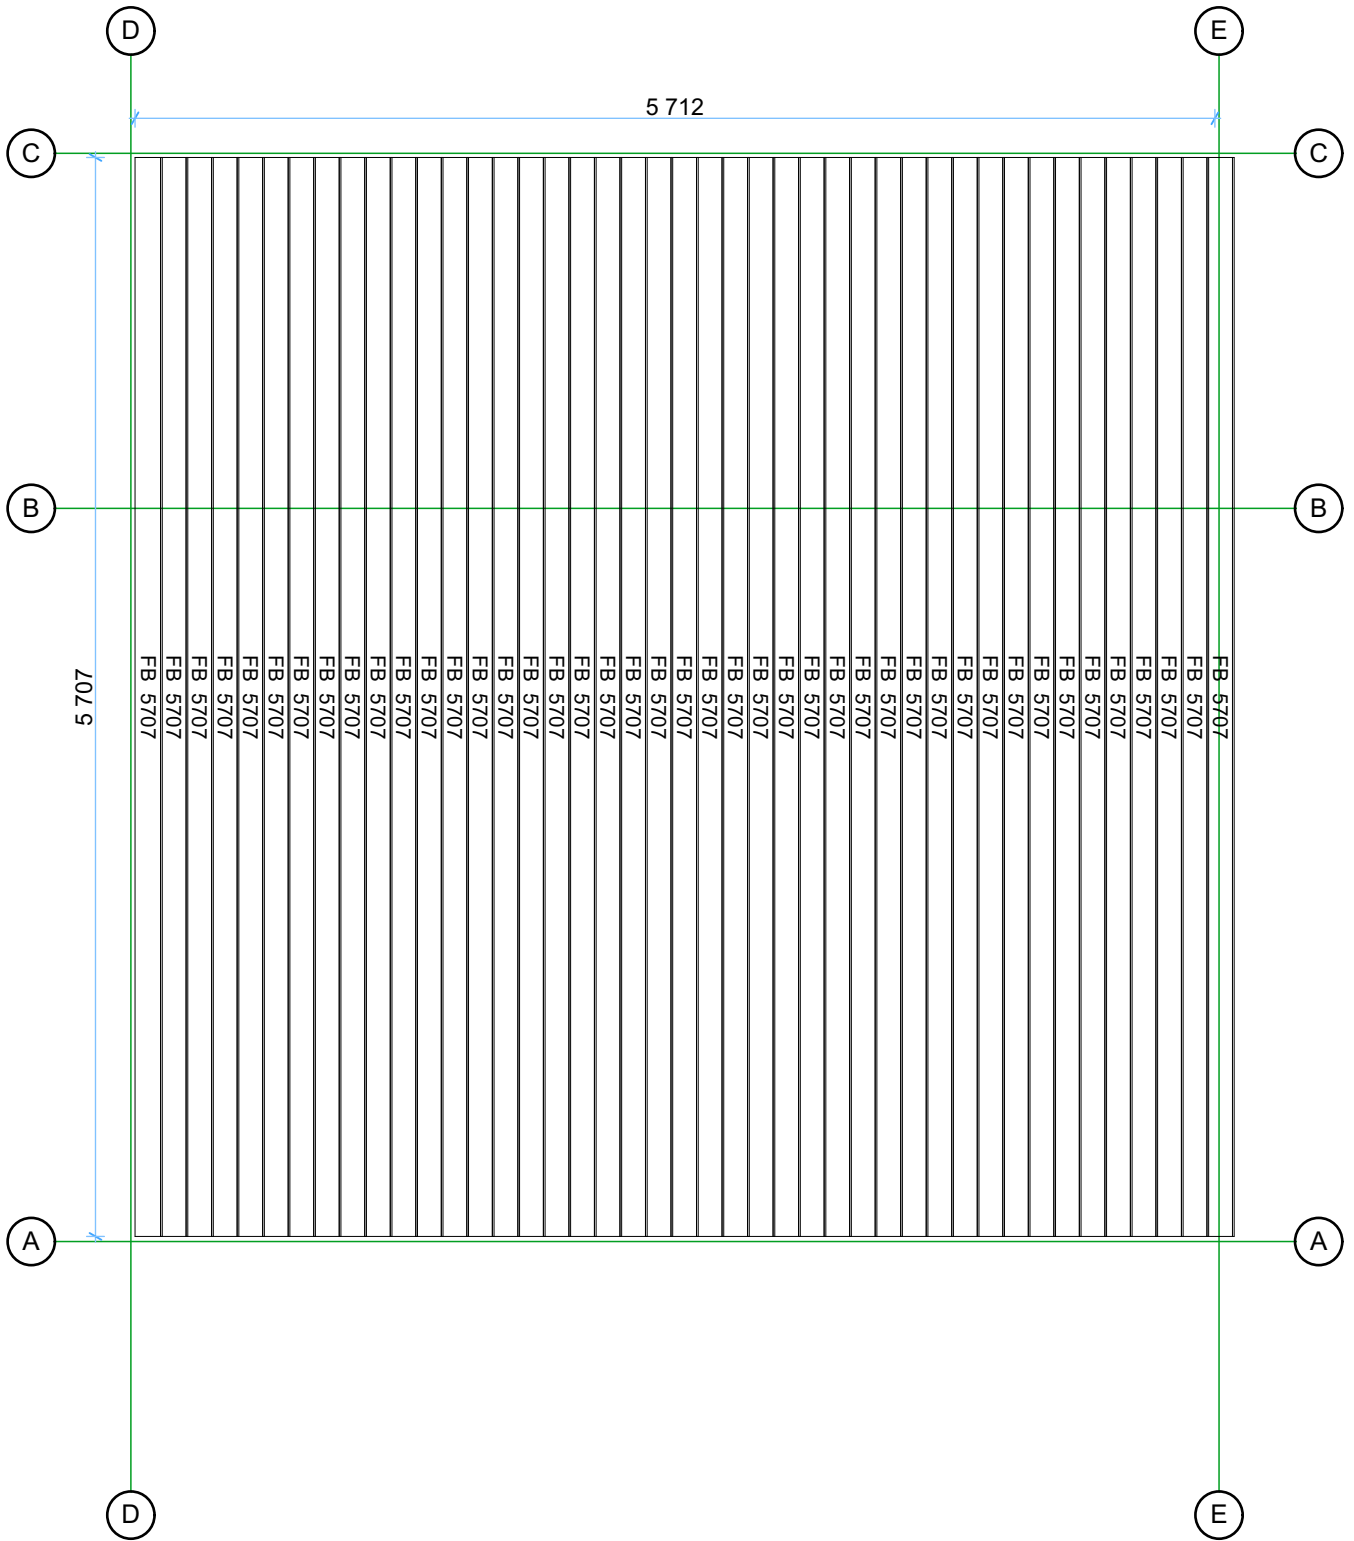

Thickness:	Project name:	Project ID:	Year:	Page:
44	Midhurst 6x6		2024	4


Roof boards

1:40

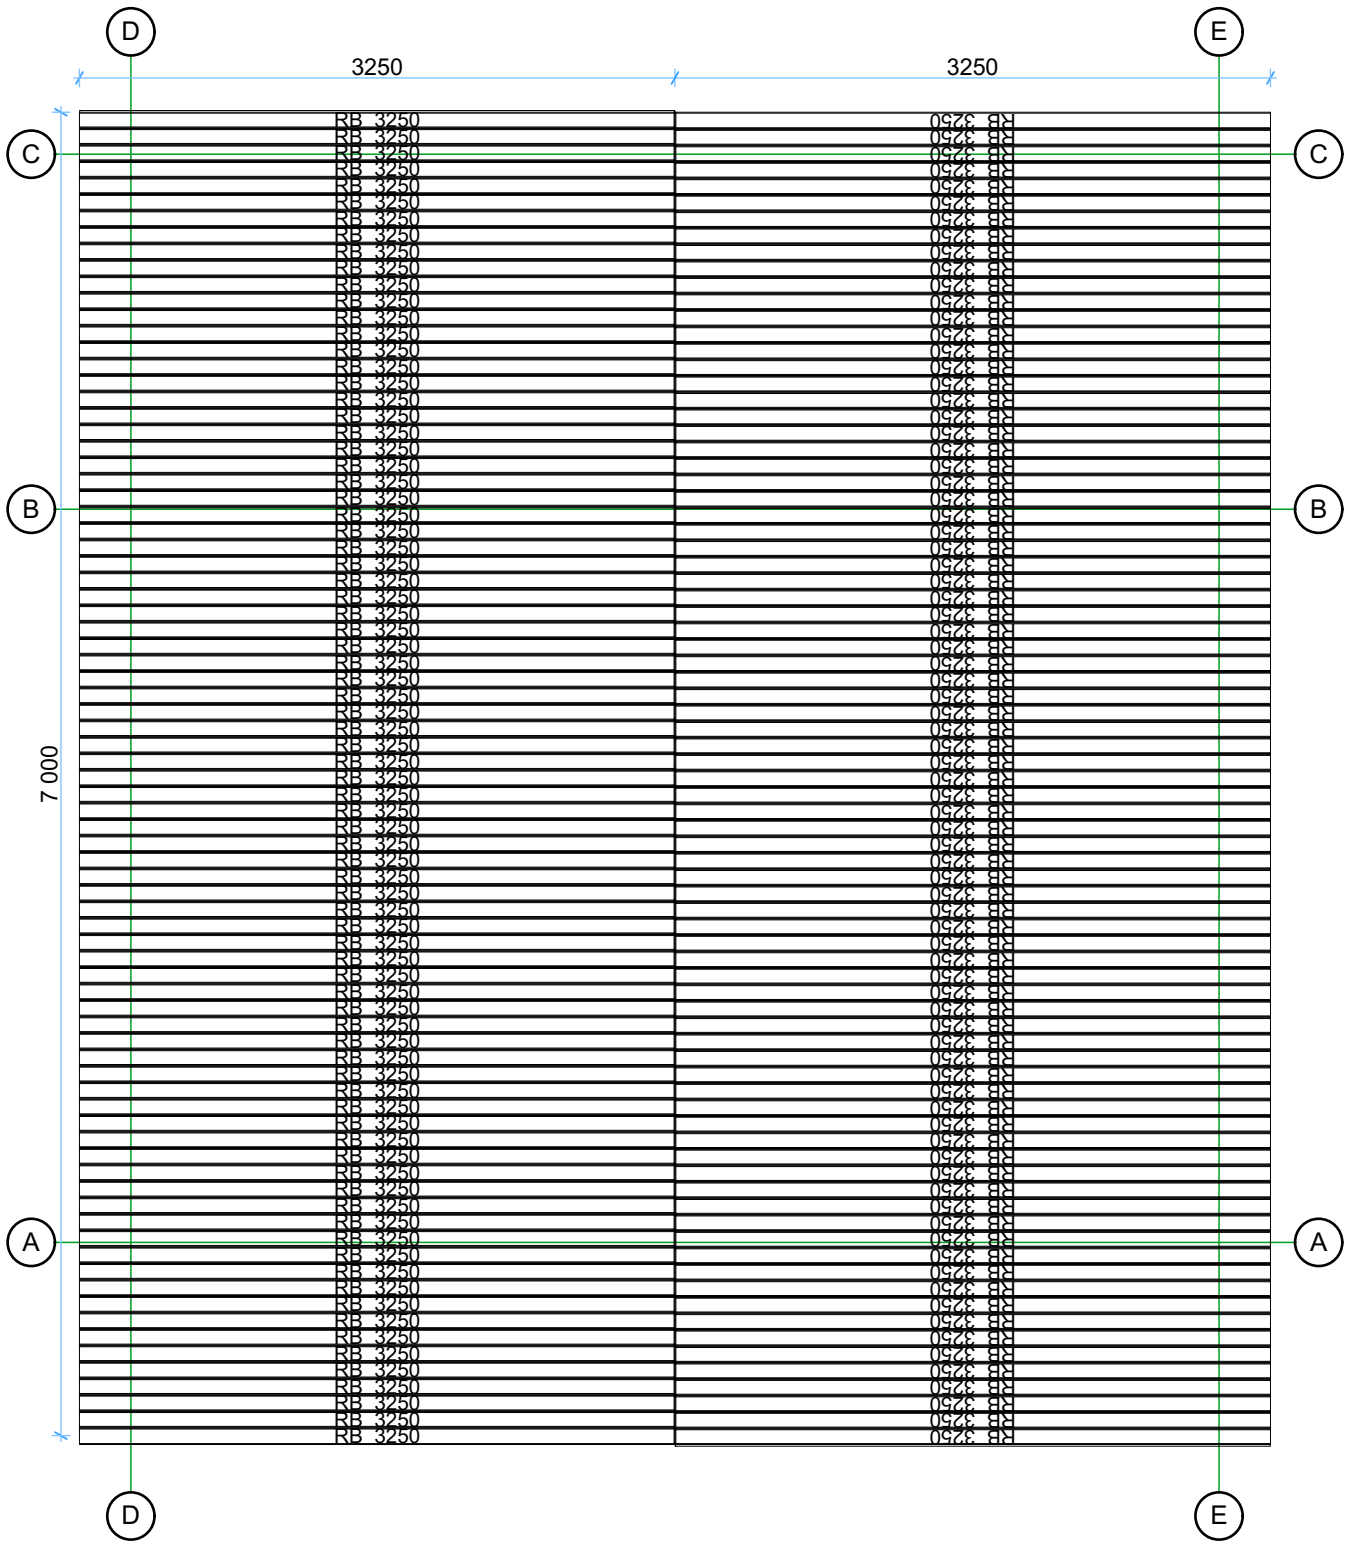

Thickness:	Project name:	Project ID:	Year:	Page:
44	Midhurst 6x6		2024	5


Walls and purlins positions

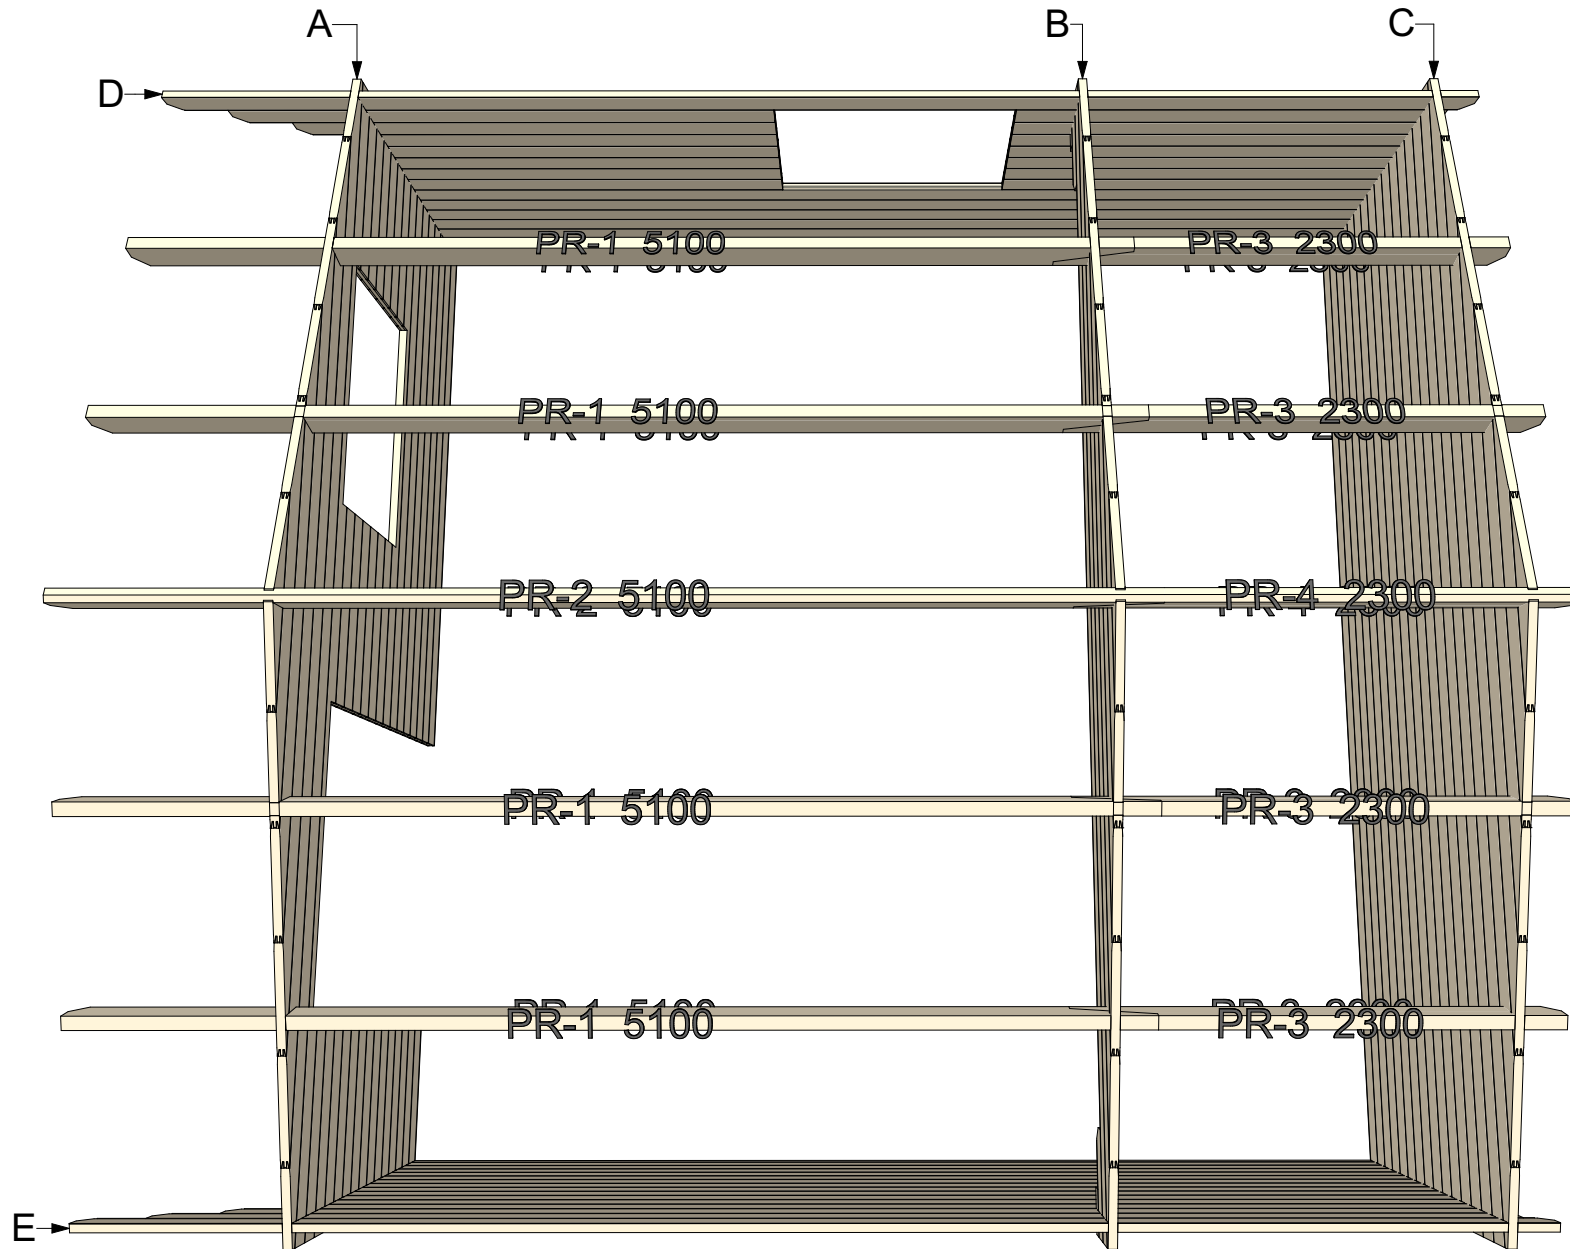

Thickness:	Project name:	Project ID:	Year:	Page:
44	Midhurst 6x6		2024	6


Wall A

1:40

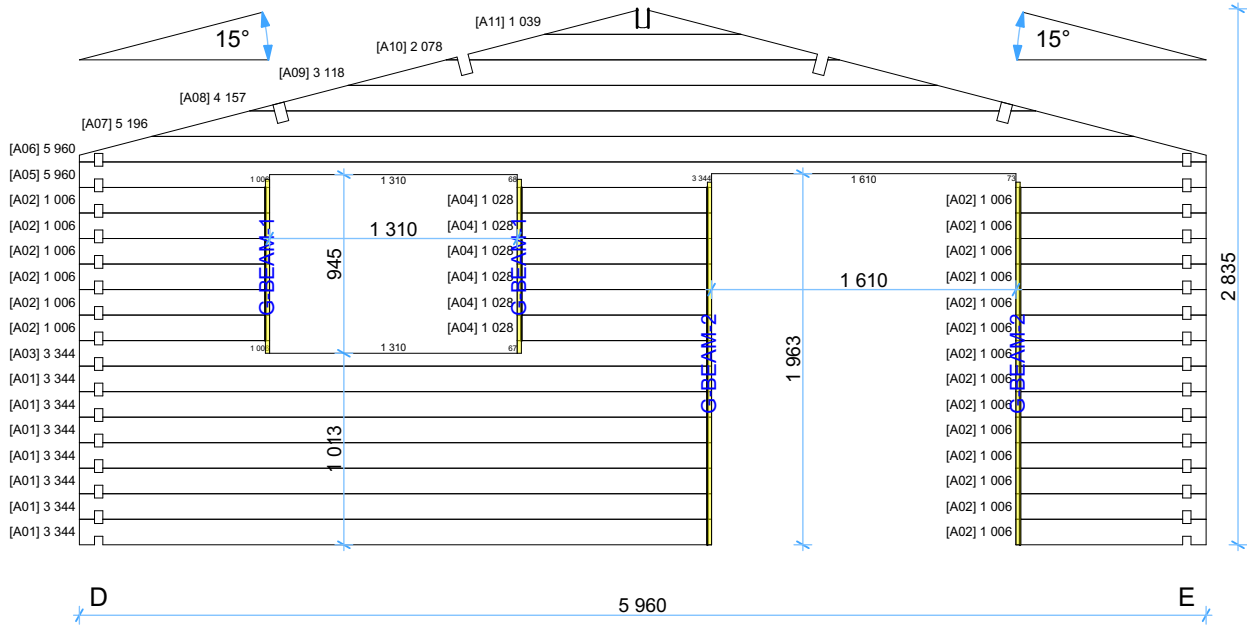


Wall B

1:40

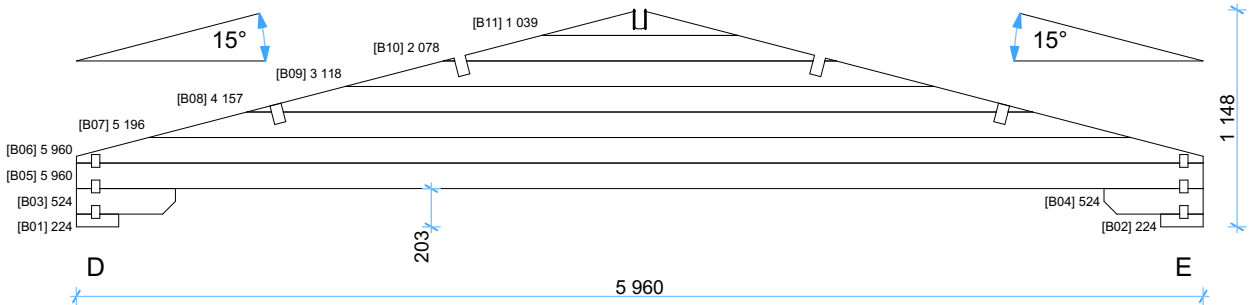


Wall C

1:40

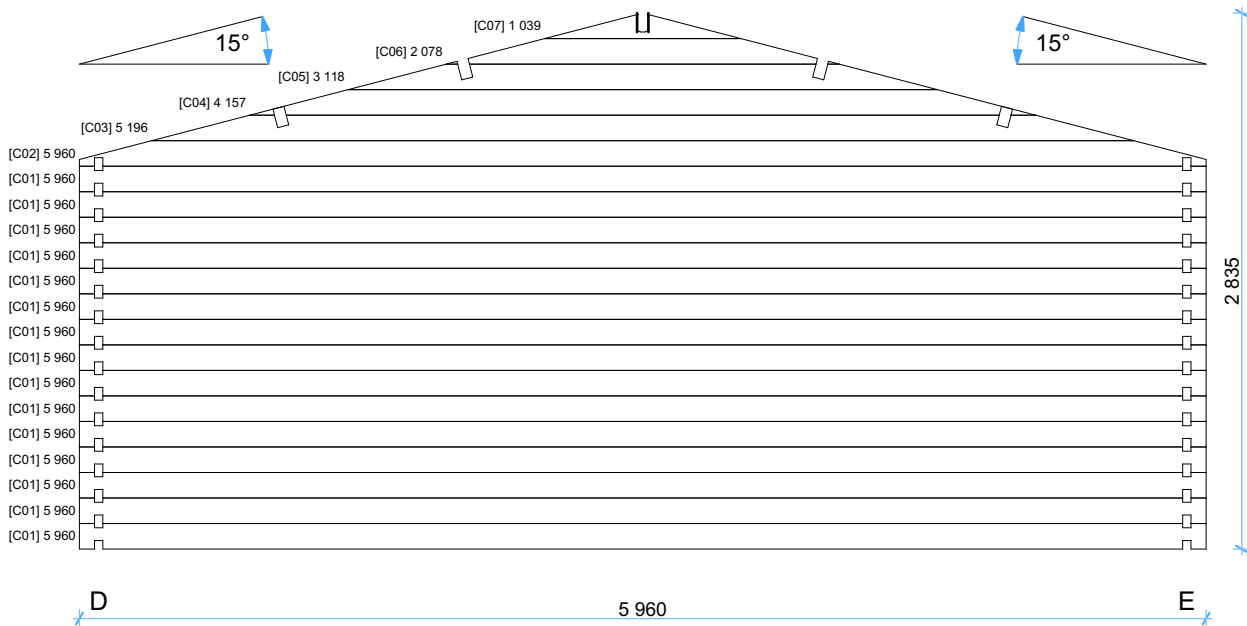


Wall D

1:40

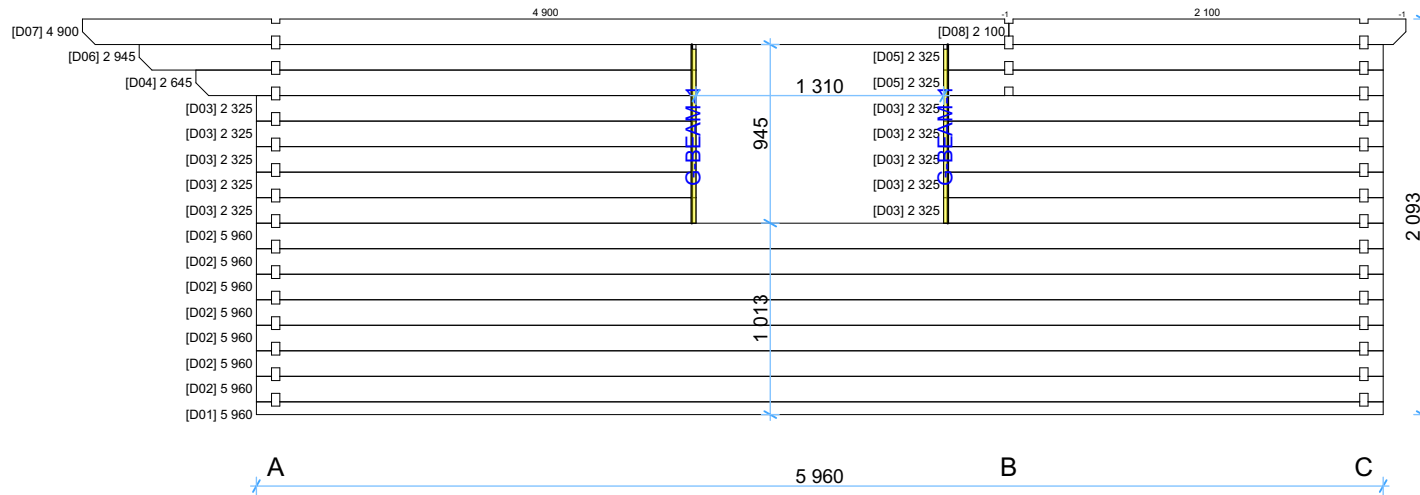


Wall E

1:40

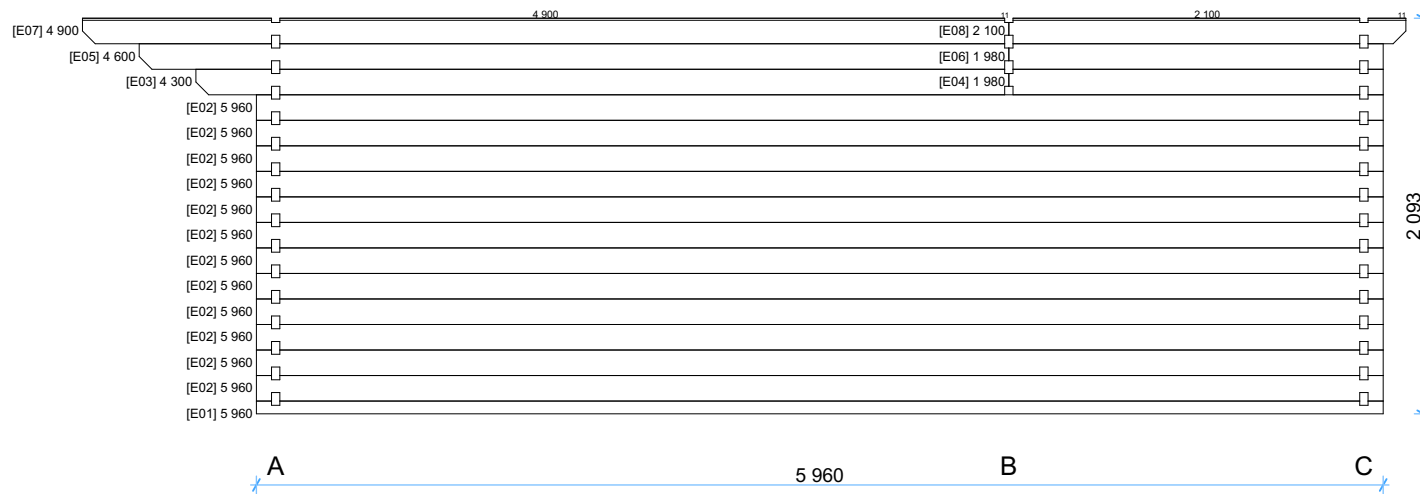

Thickness:	Project name:	Project ID:	Year:	Page:
44	Midhurst 6x6		2024	8

44mm Midhurst 6x6 Windows and doors list

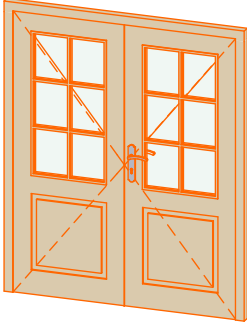Type-quality	Barcode	Wall Thickness	W x H Size	Orientation	Glazing	Quantity	3D Axonometry
Door - Premium	PG192160-2	44	1 600×1 918	R	50% glass, double glazed, safety (toughened) glass	1	
Window - Premium plus	P+G92130	44	1 300×920		Double glazed, safety (toughened) glass	2	