


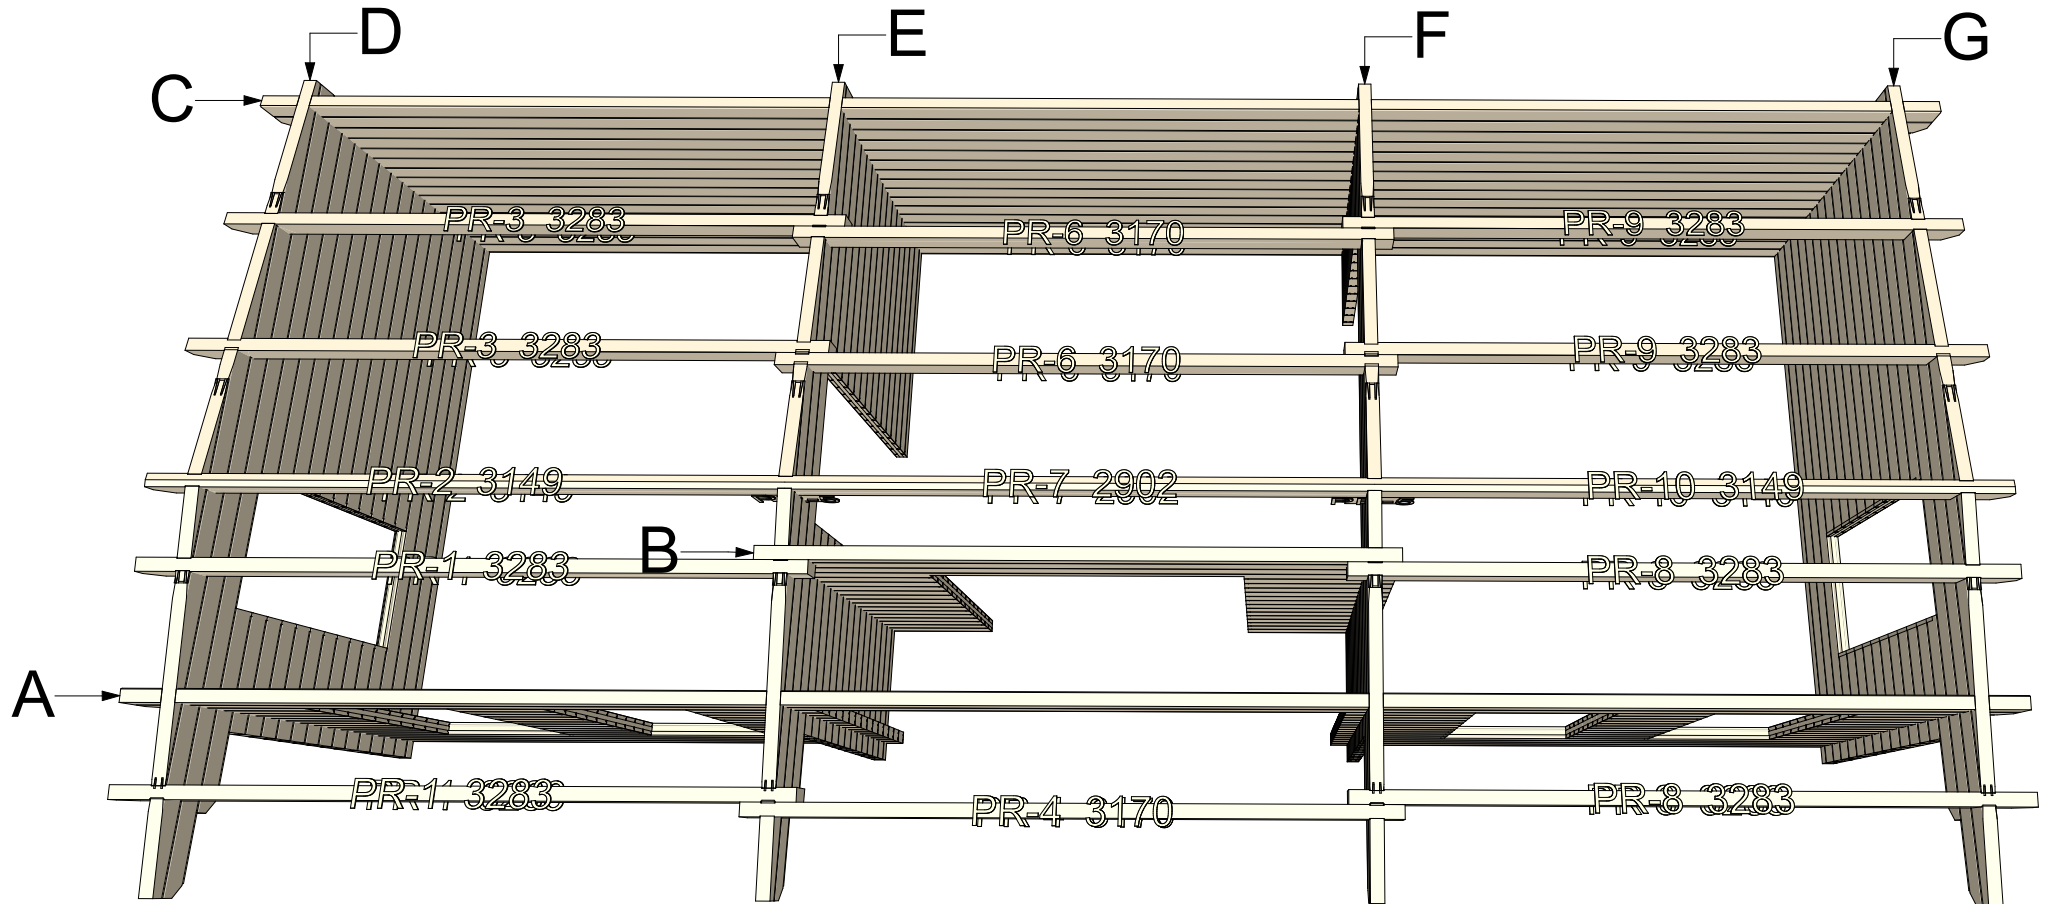

68 Woking 3,5x9

Walls and purlins positions


1:160



Thickness:	Project name:	Project ID:	Year:	Page:
68	Woking	3,5x9	2021	2

Floor bearers


1:50

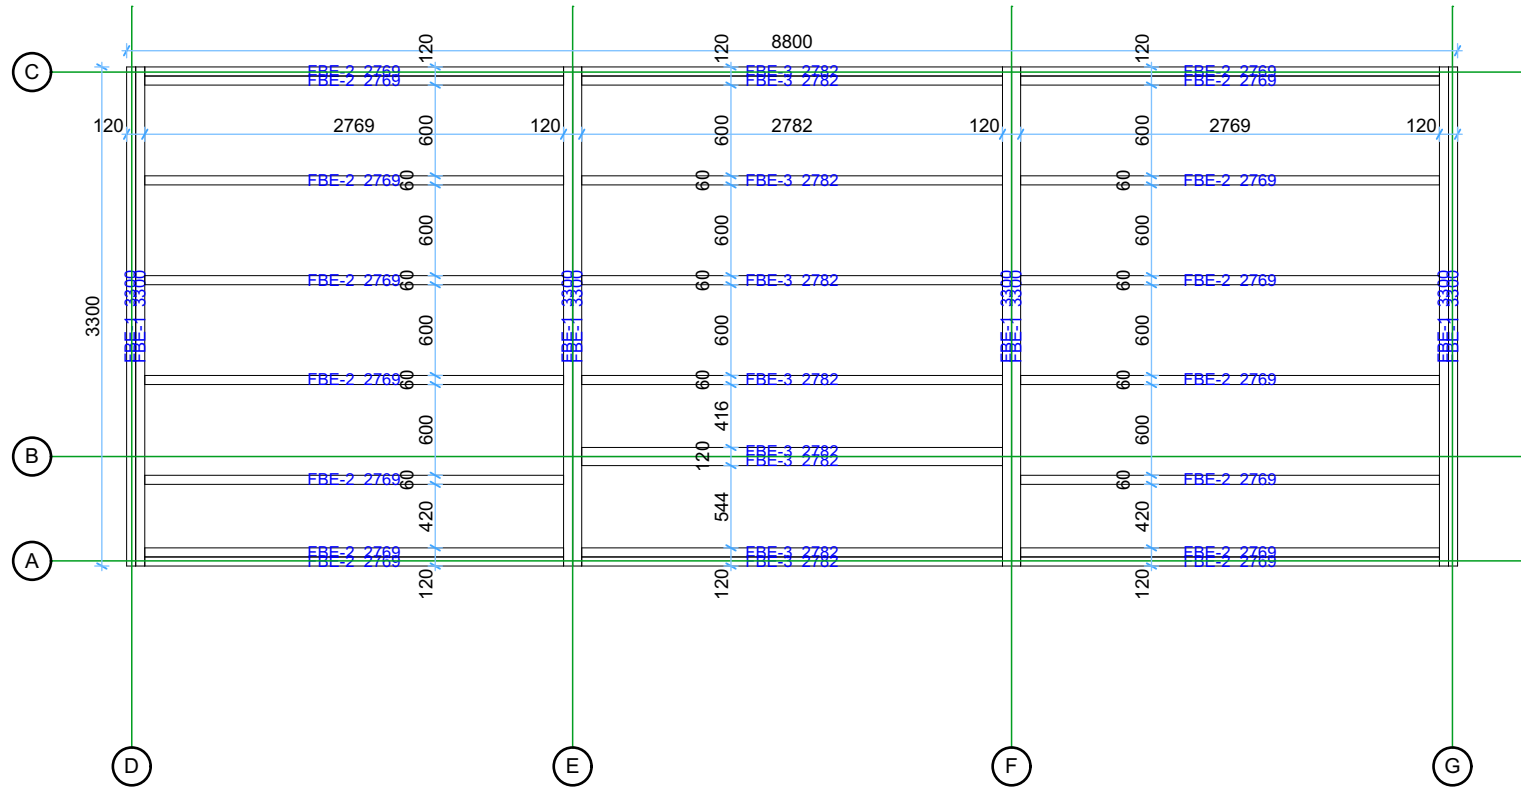

Thickness:	Project name:	Project ID:	Year:	Page:
68	Woking	3,5x9	2021	3

Floor and terrace boards


1:50

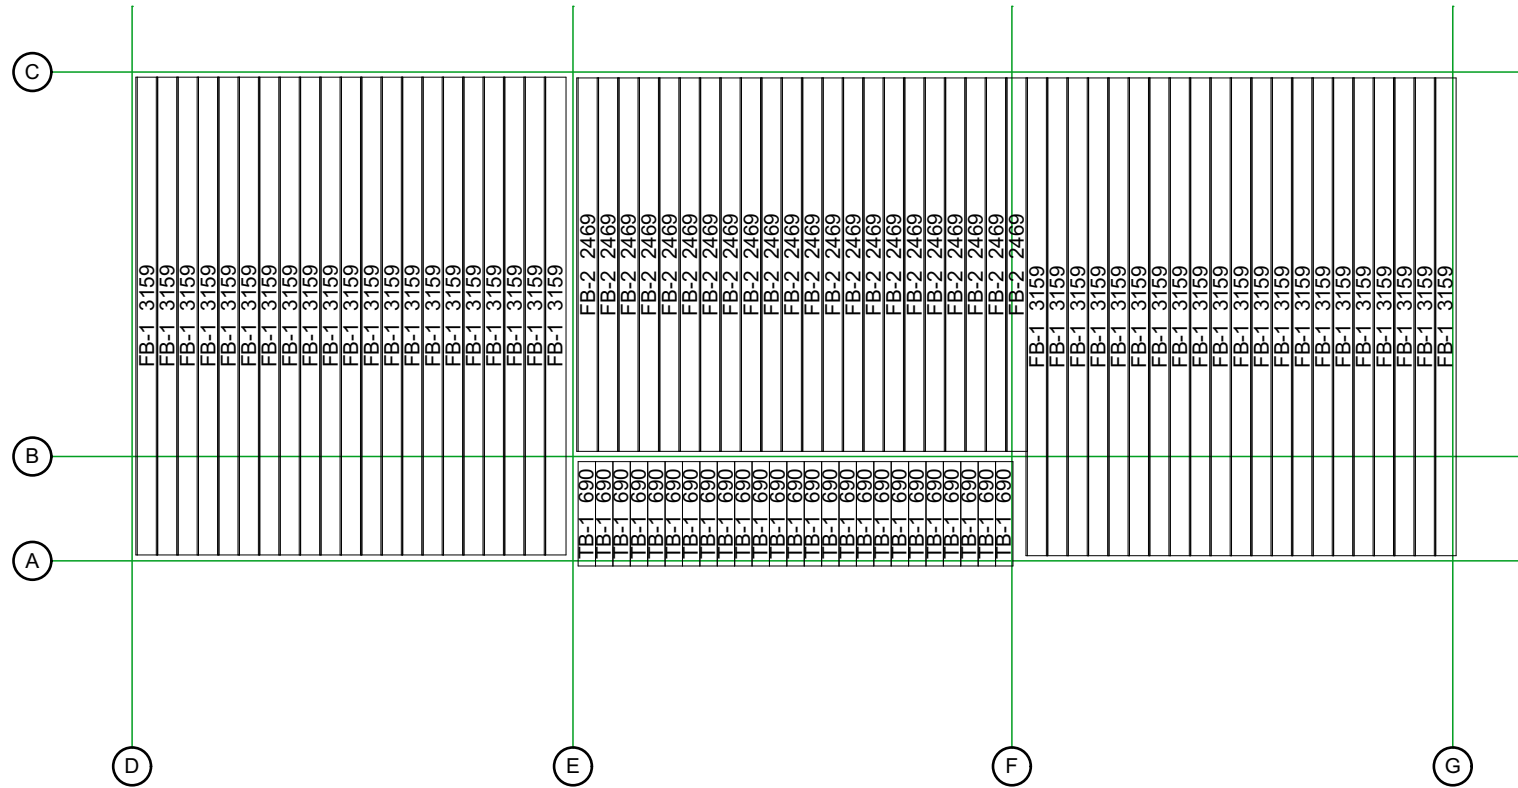

Thickness:	Project name:	Project ID:	Year:	Page:
68	Woking	3,5x9	2021	4

Ground floor plan


1:50

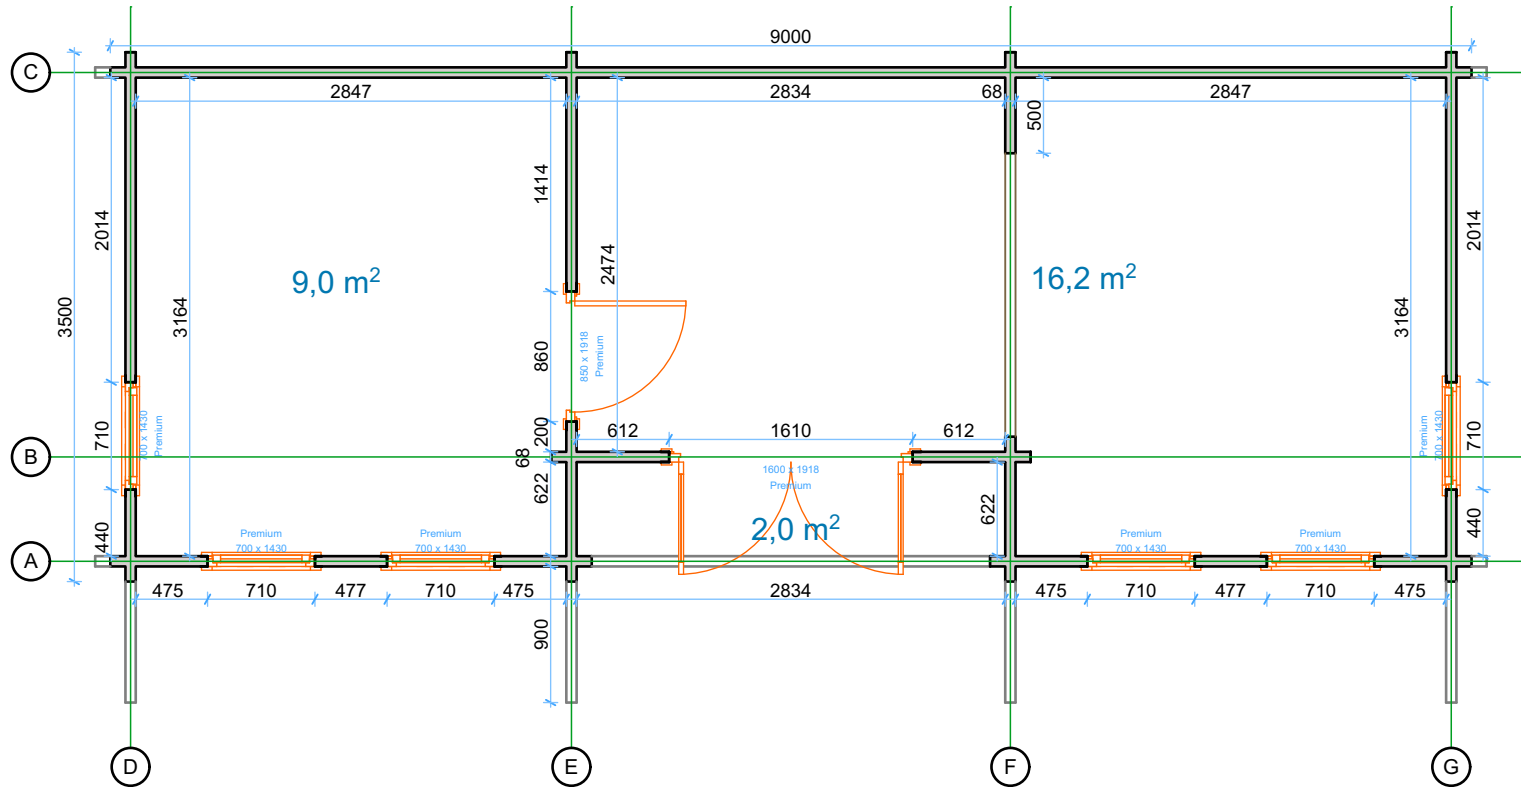

Thickness:	Project name:	Project ID:	Year:	Page:
68	Woking	3,5x9	2021	5

Roof boards

1:50


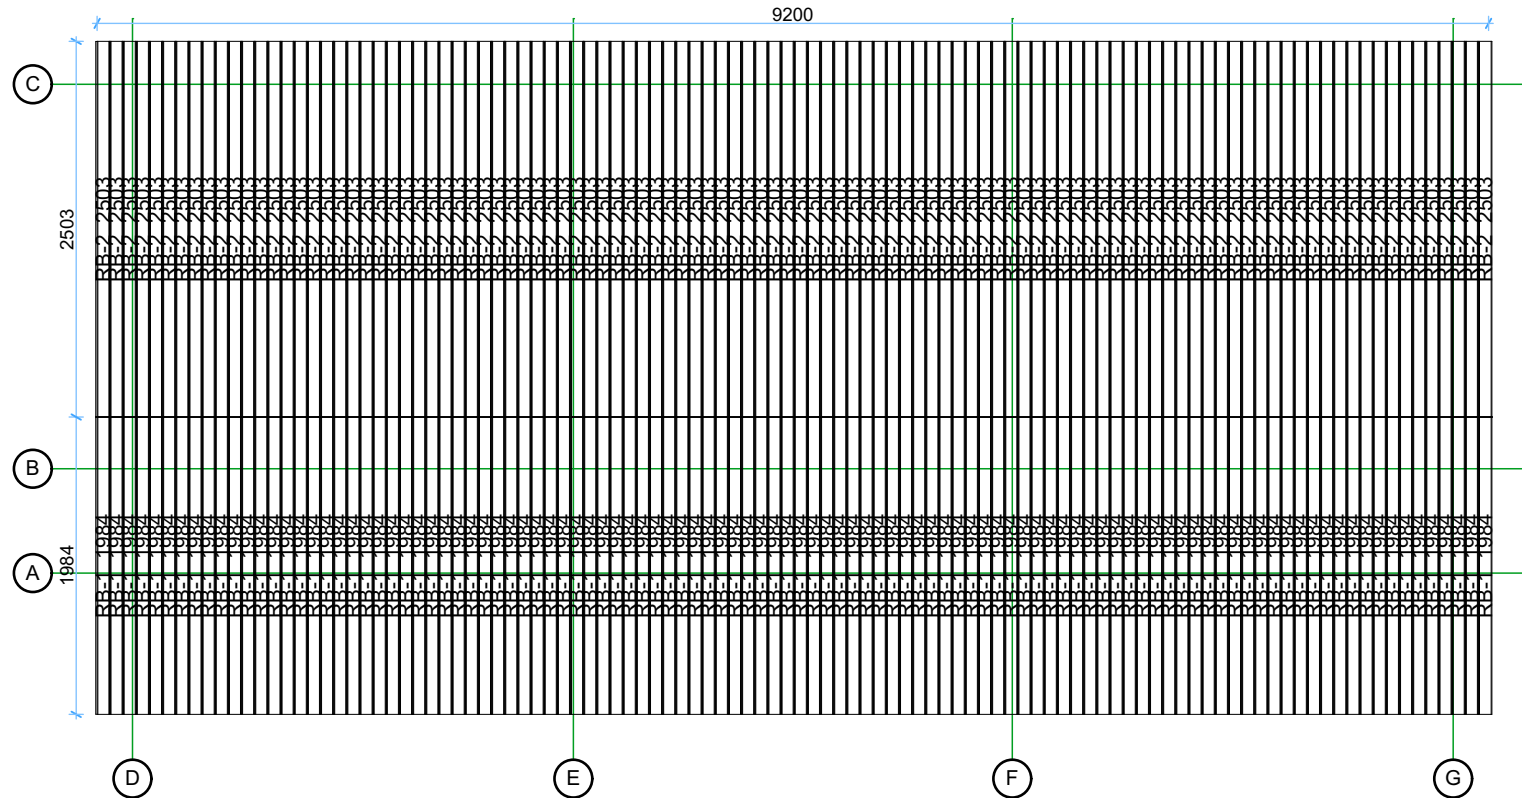


Thickness:	Project name:	Project ID:	Year:	Page:
68	Woking	3,5x9	2021	6

Wall A


1:50 Wall B

1:50

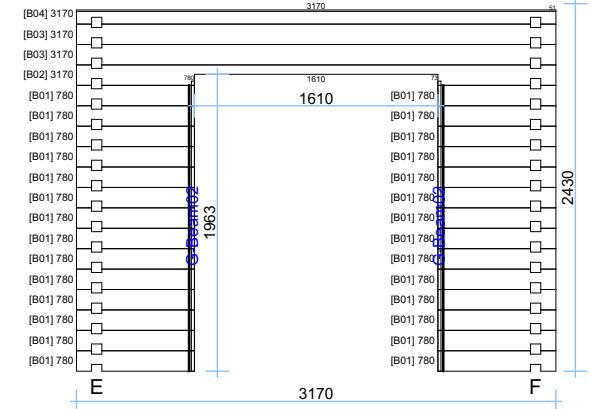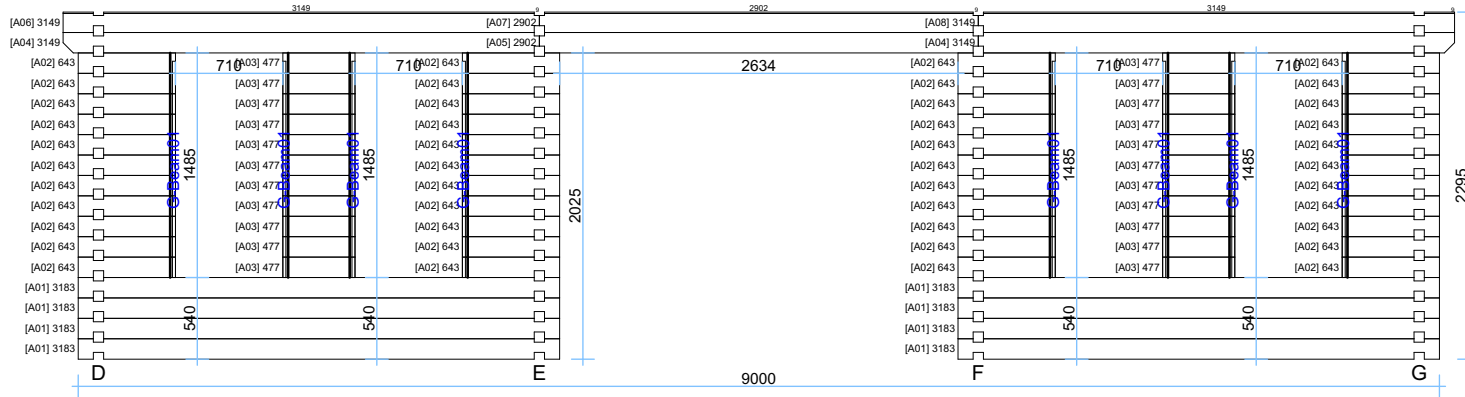

Wall C


1:50

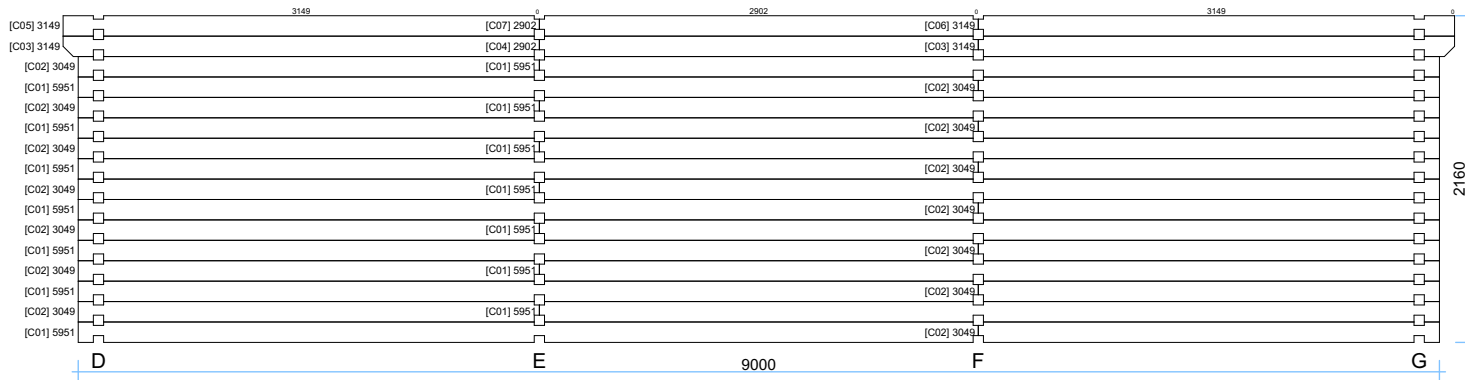

Thickness:	Project name:	Project ID:	Year:	Page:
68	Woking	3,5x9	2021	7


Wall D

1:50

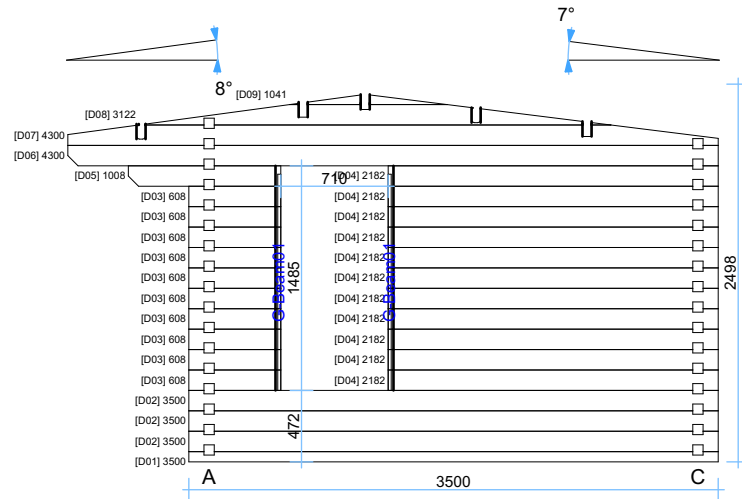


Wall E

1:50

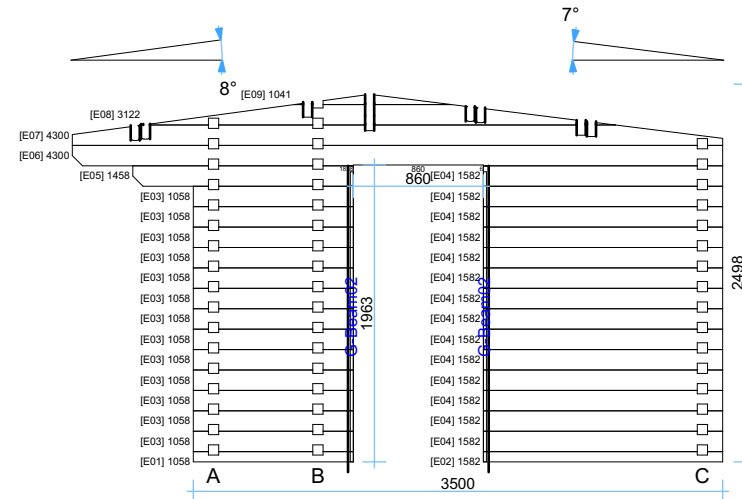


Wall F

1:50



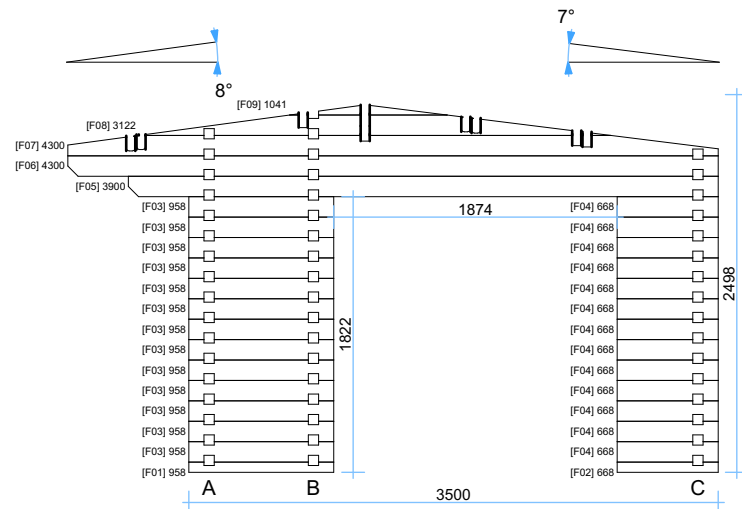


Wall G

1:50

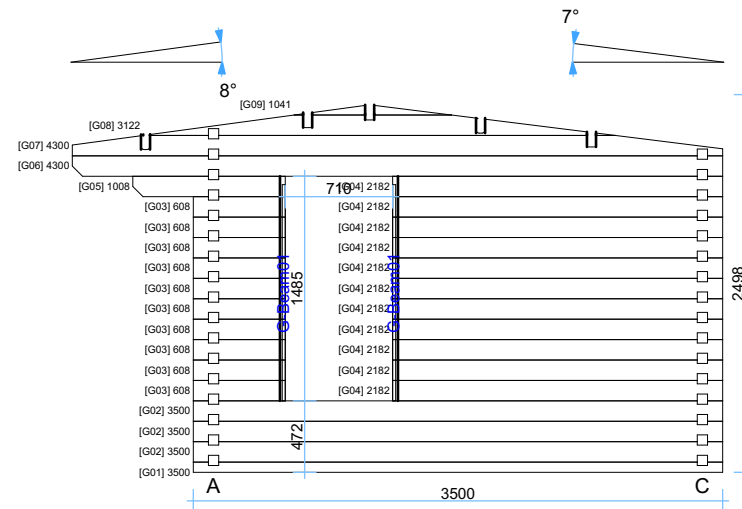

Thickness:	Project name:	Project ID:	Year:	Page:
68	Woking	3,5x9	2021	8

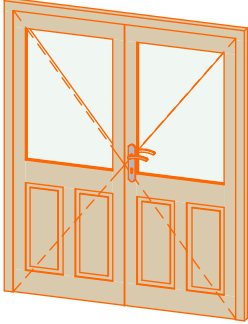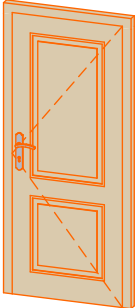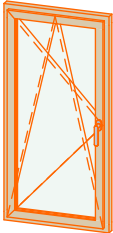Windows and doors list					
Type-quality	W x H Size	Orientation	Glazing	Quantity	3D Axonometry
Door - Premium	1600×1918	R	50% glass, Double glazed, safety (toughened) glass	1	
Door - Premium	850×1918	R	Full wood, no threshold	1	
Window - Premium	700×1430	L	Double glazed, safety (toughened) glass	3	
Window - Premium	700×1430	R	Double glazed, safety (toughened) glass	3	