




44 Findon C35648



Thickness:	Project name:	Project ID:	Year:	Page:
44	Findon	C35648	2025	2

Floor bearer


1:50

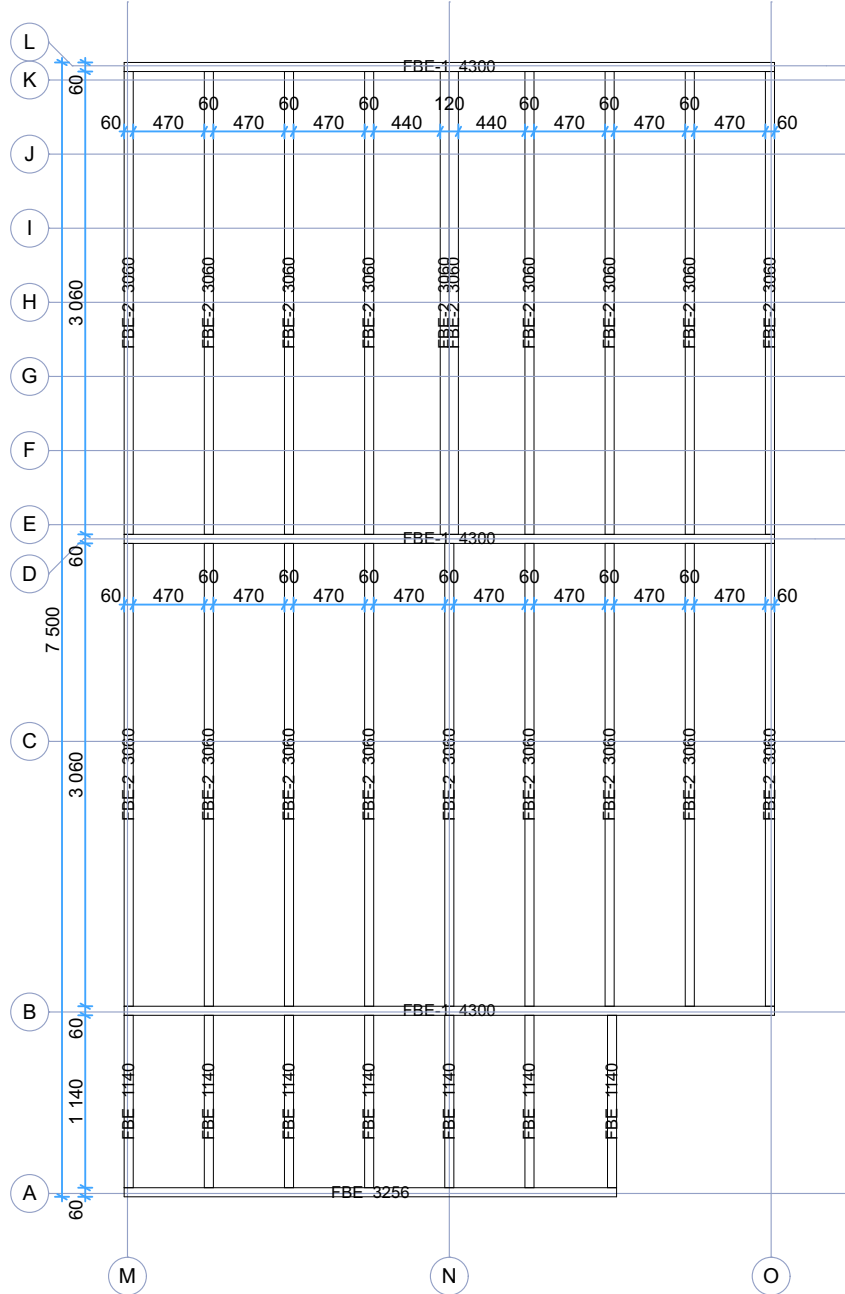

Thickness:	Project name:	Project ID:	Year:	Page:
44	Findon	C35648	2025	3

Ground Floor plan


1:50

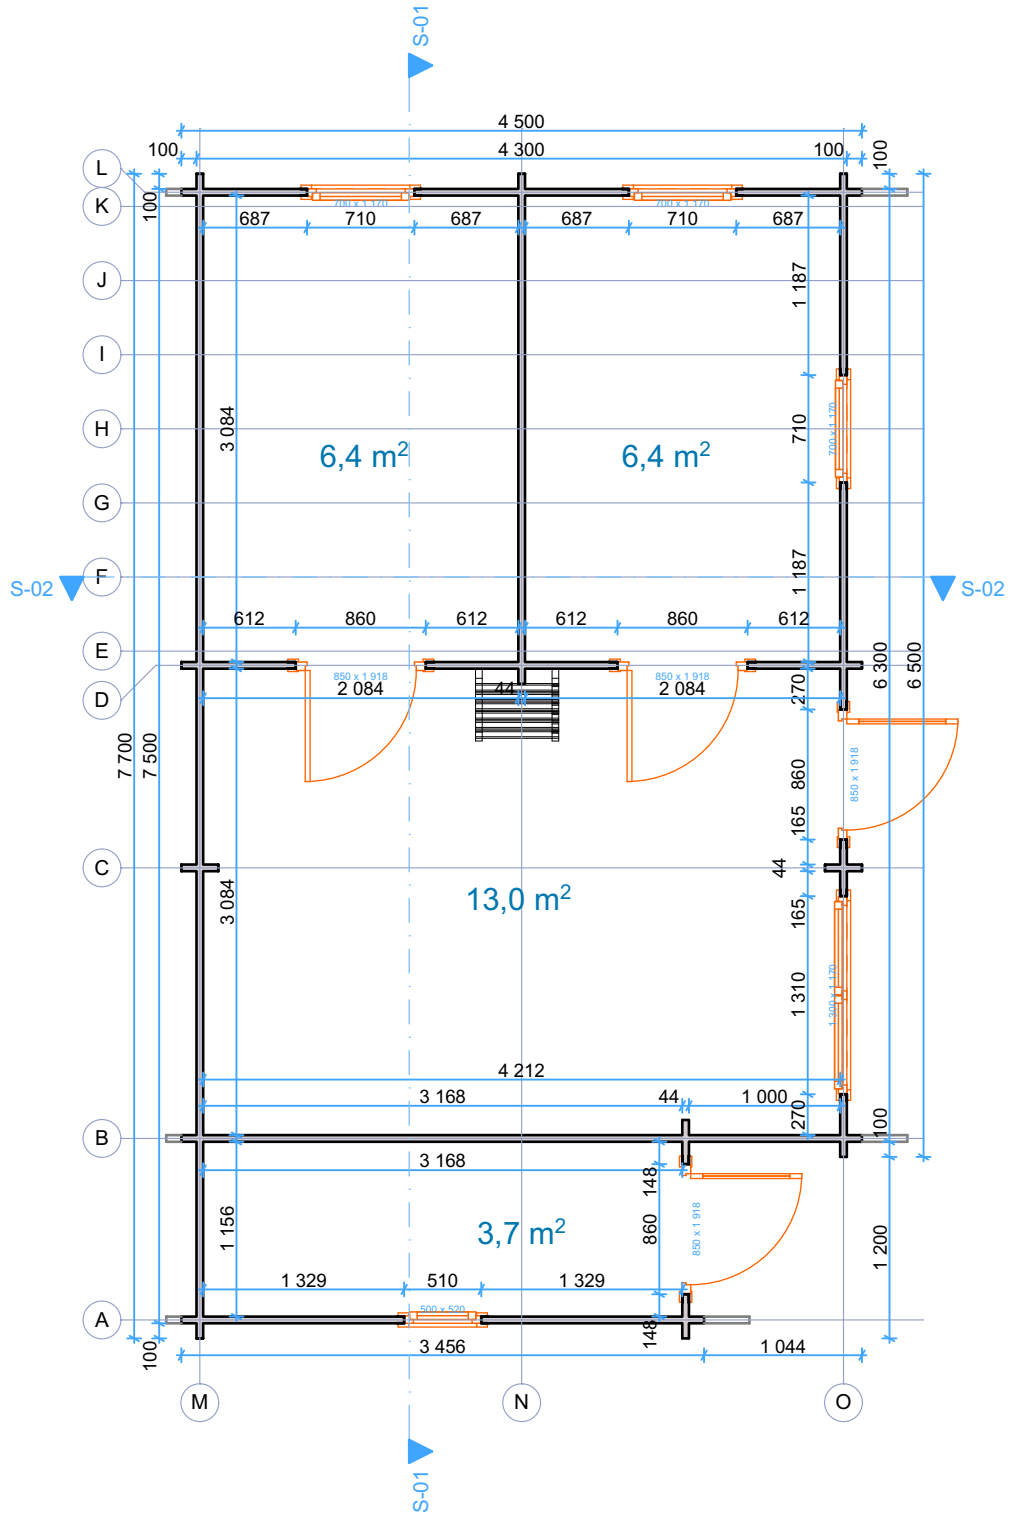

Thickness:	Project name:	Project ID:	Year:	Page:
44	Findon	C35648	2025	4

1 St. Floor plan


1:50

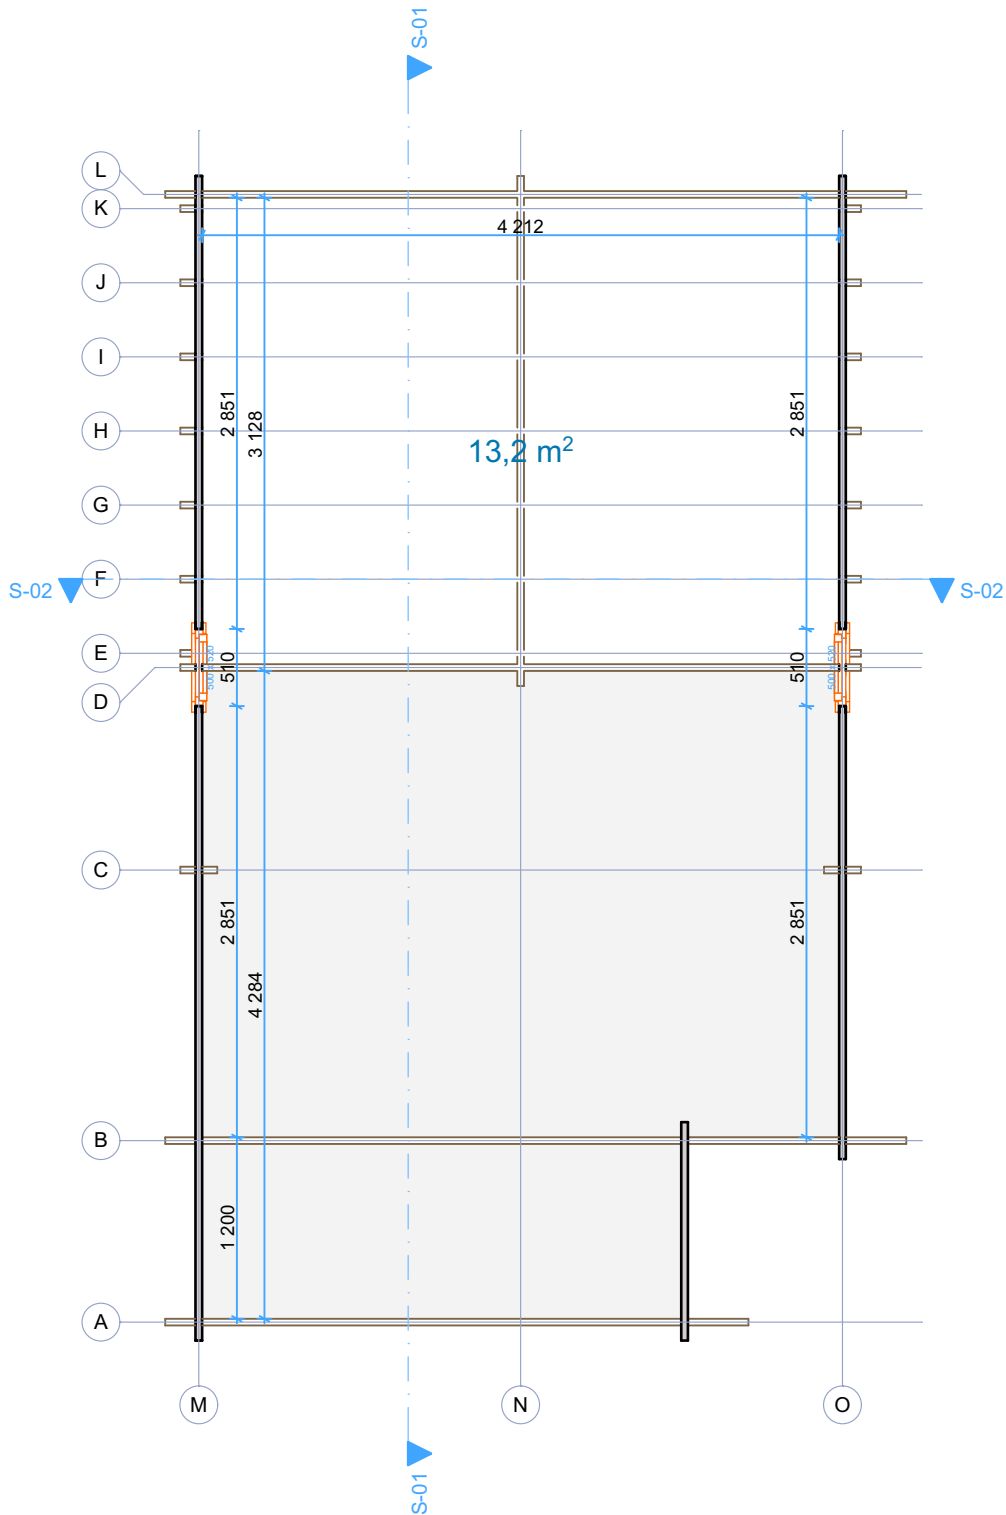

Thickness:	Project name:	Project ID:	Year:	Page:
44	Findon	C35648	2025	5


Front Elevation

1:50

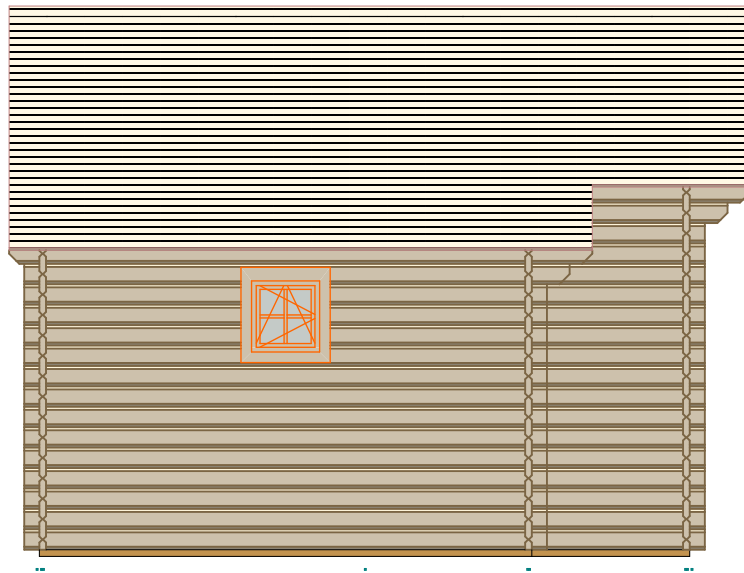

Back Elevation


1:50

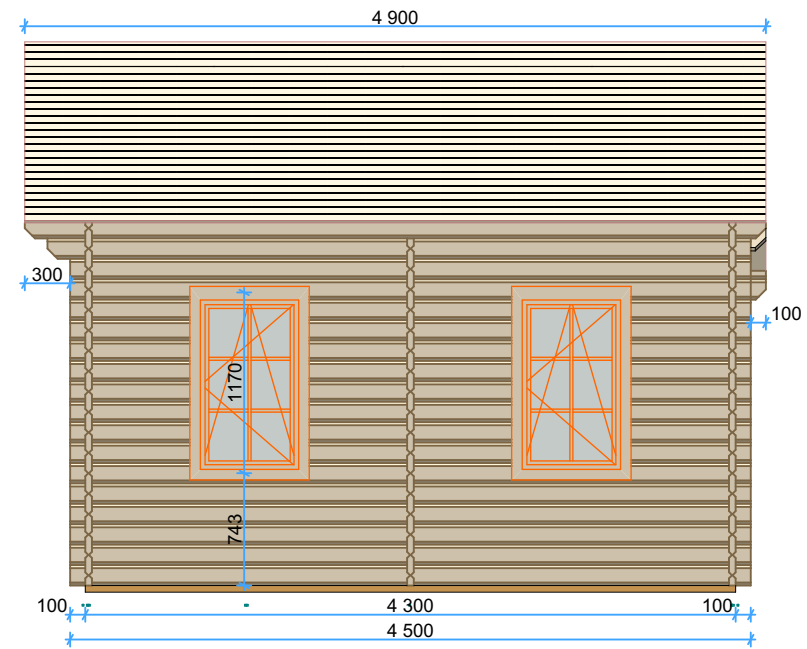

Thickness:	Project name:	Project ID:	Year:	Page:
44	Findon	C35648	2025	6


Right Elevation

1:50

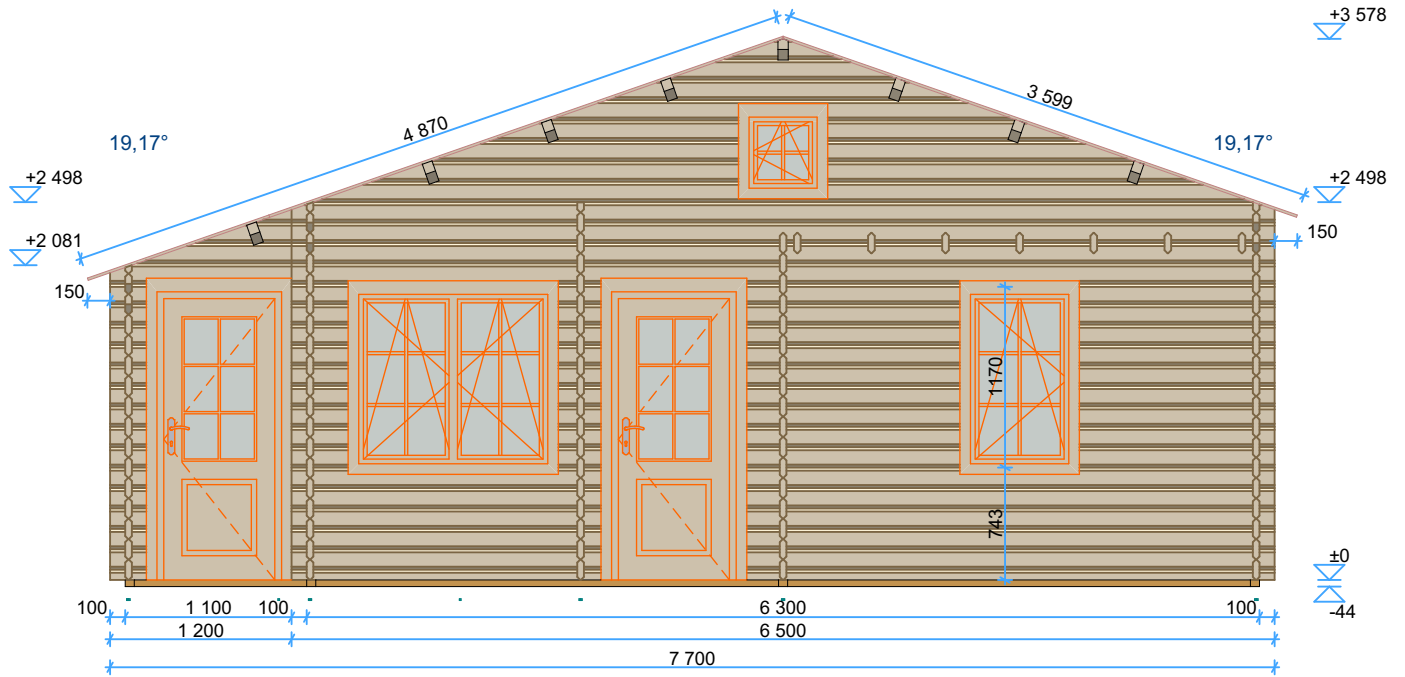

Left Elevation


1:50

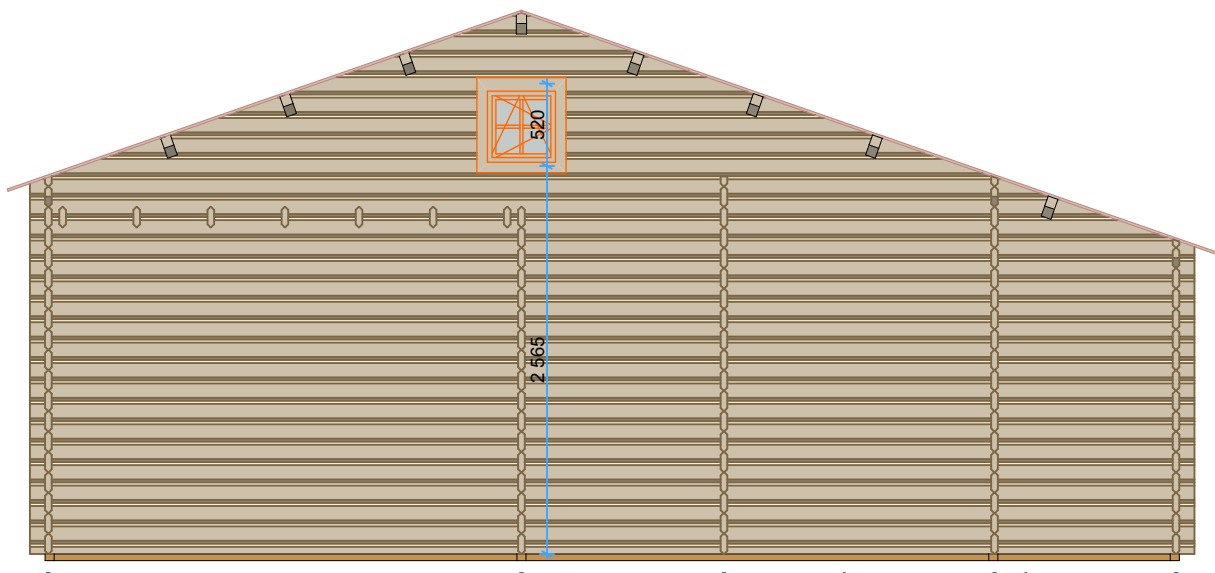

Thickness:	Project name:	Project ID:	Year:	Page:
44	Findon	C35648	2025	7


S-01

1:50

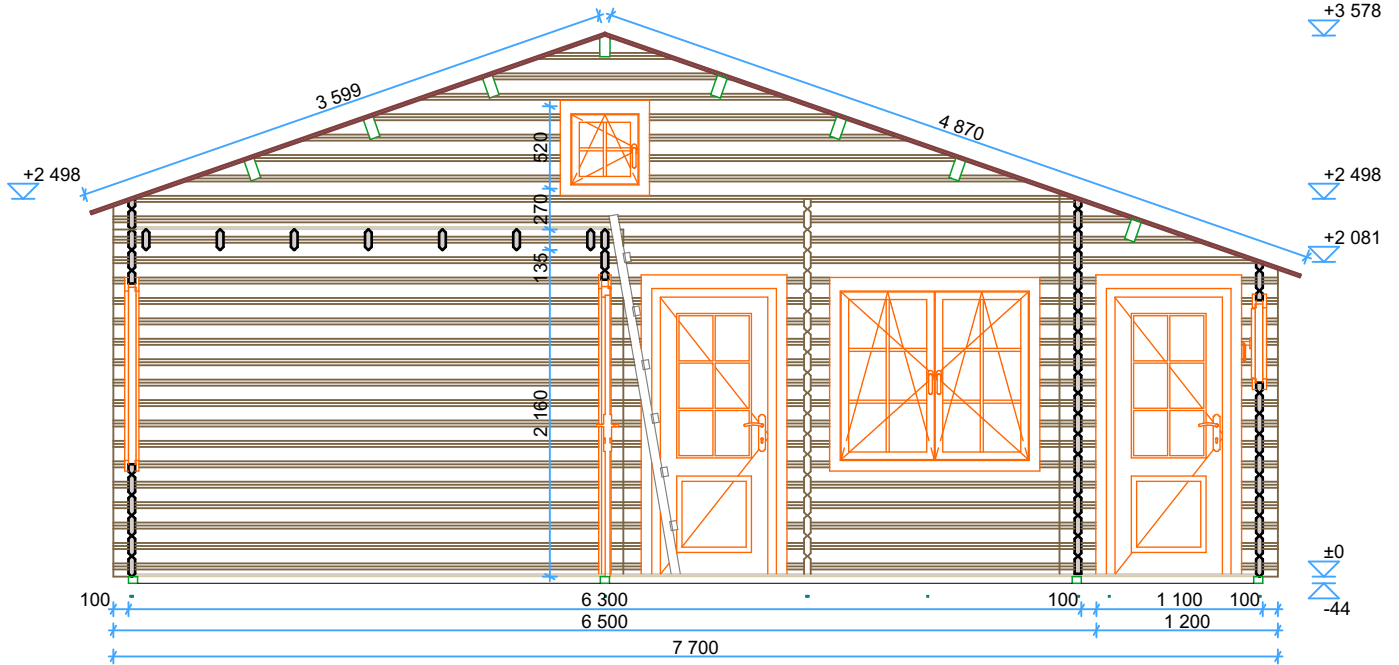

S-02

1:50

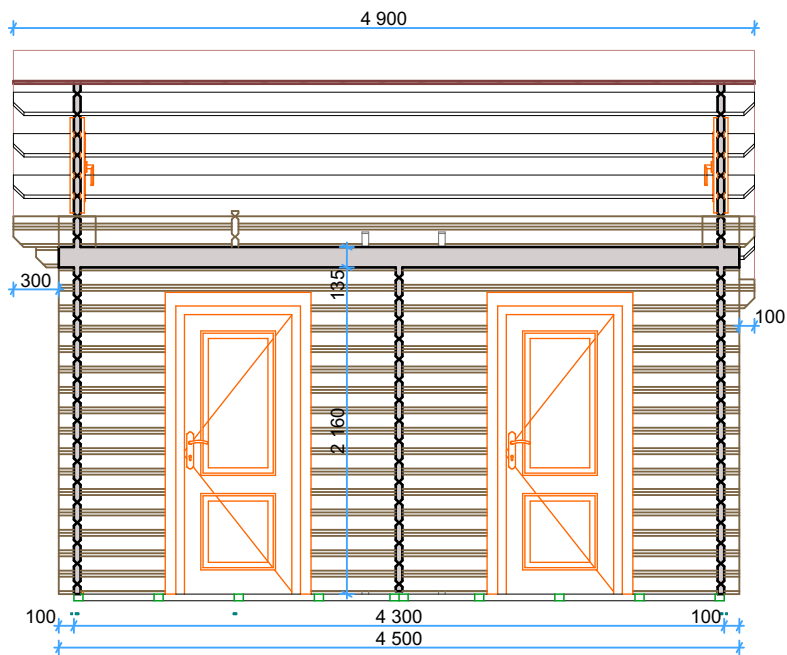

Thickness:	Project name:	Project ID:	Year:	Page:
44	Findon	C35648	2025	8

Windows and doors list							
Type-quality	Barcode	Wall Thickness	W x H Size	Orientation	Glazing	Quantity	3D Axonometry
Door - Premium	P19885-4	44	850×1 918	L	Full wood, no threshold (internal)	2	
Door - Premium	PG19285-2	44	850×1 918	R	50% glass, double glazed, safety (toughened) glass	2	
Window - Premium plus	P+P117130	44	1 300×1 170		Double glazed, safety (toughened) glass	1	
Window - Premium plus	P+P11770	44	700×1 170	L	Double glazed, safety (toughened) glass	2	
Window - Premium plus	P+P11770	44	700×1 170	R	Double glazed, safety (toughened) glass	1	
Window - Premium plus	P+P5250	44	500×520	L	Double glazed, safety (toughened) glass	1	
Window - Premium plus	P+P5250	44	500×520	R	Double glazed, safety (toughened) glass	2	