




44mm Trento 6x5


Architect name:	Thickness:	Type:	Project name:	Project No:	Year:	Page:
	44mm	Standard	TRENTO 6x5	v.1	2016	1 of 6

Walls and purlins positions

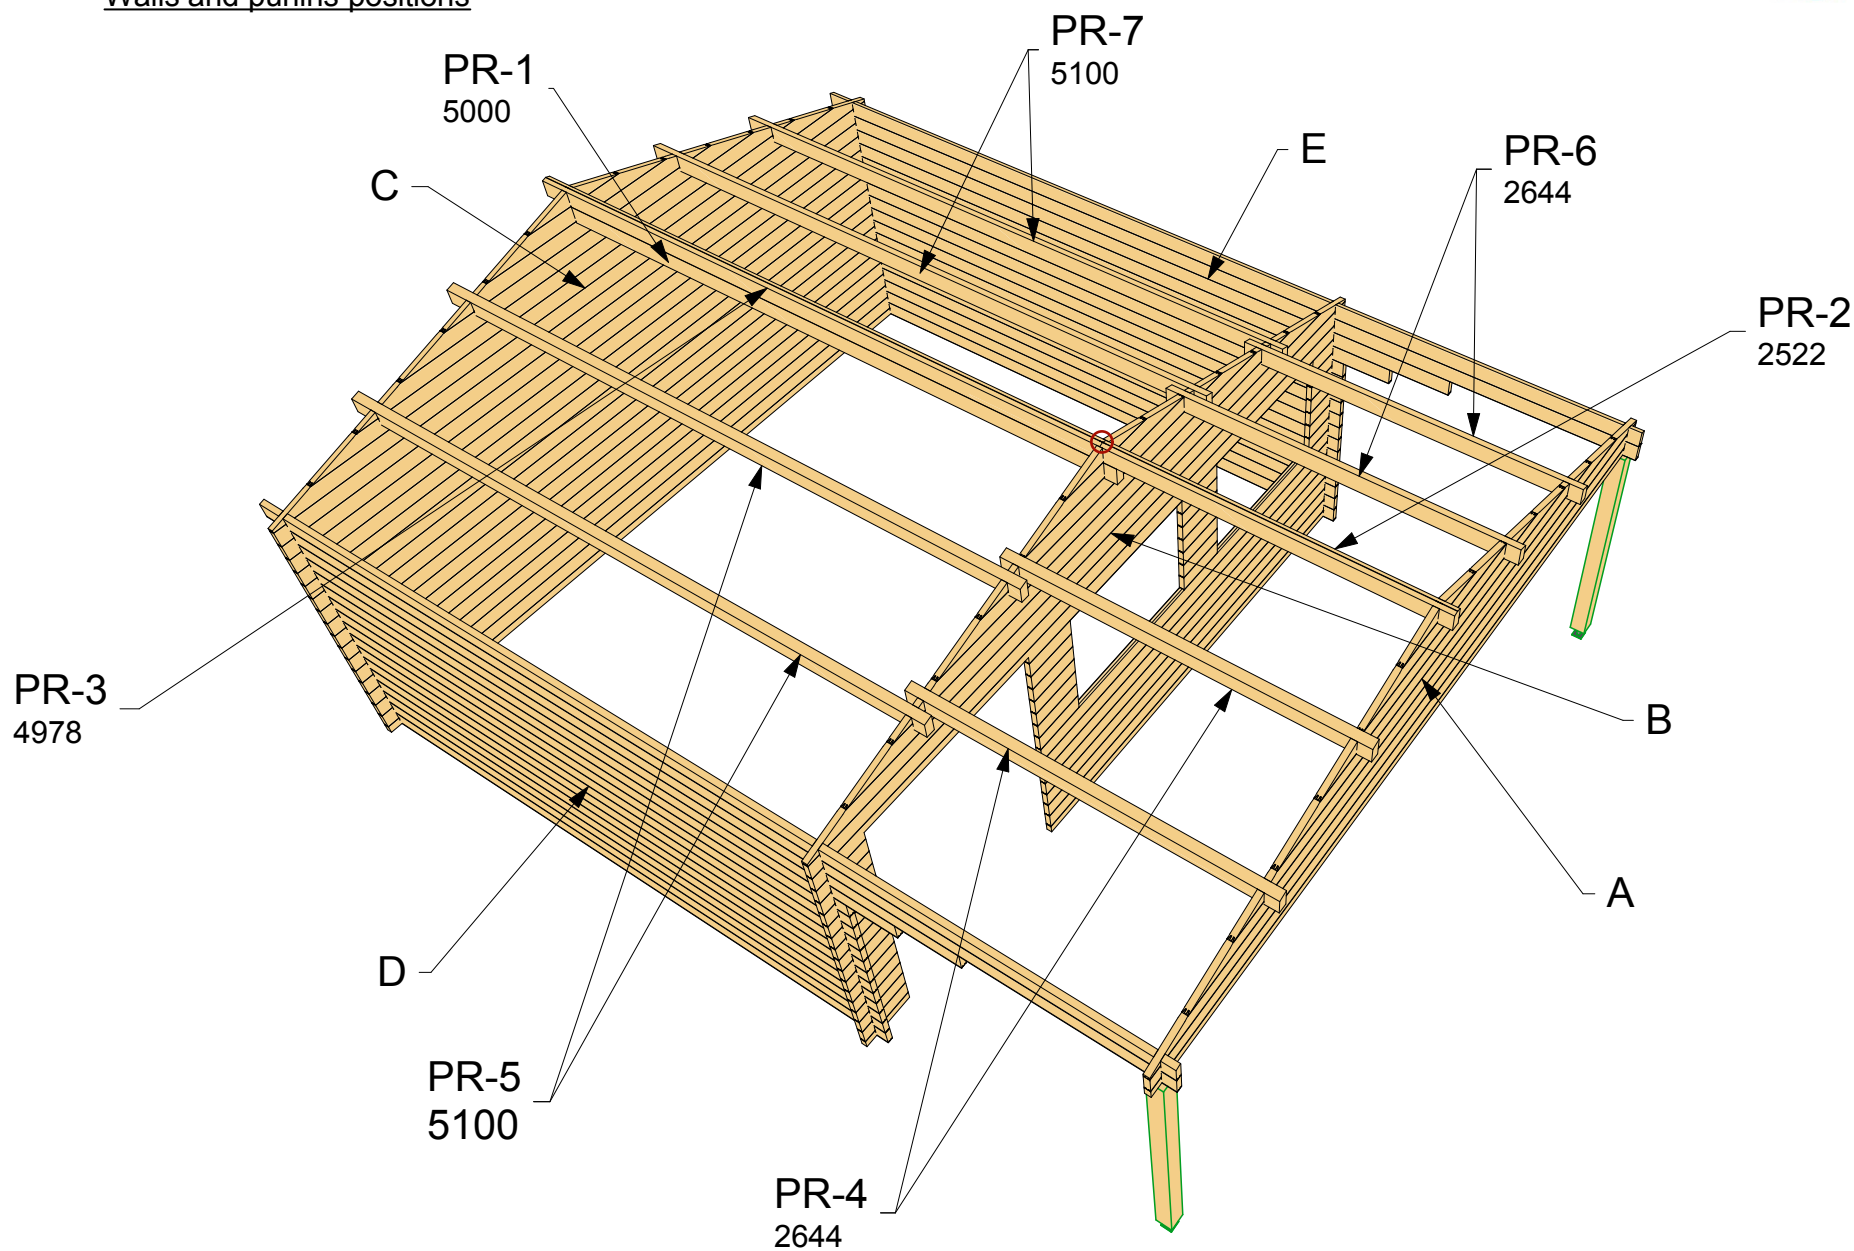


Architect name:	Thickness:	Type:	Project name:	Project No:	Year:	Page:
	44mm	Standard	TRENTO 6x5	v.1	2016	2 of 6

Floor plan 1:50

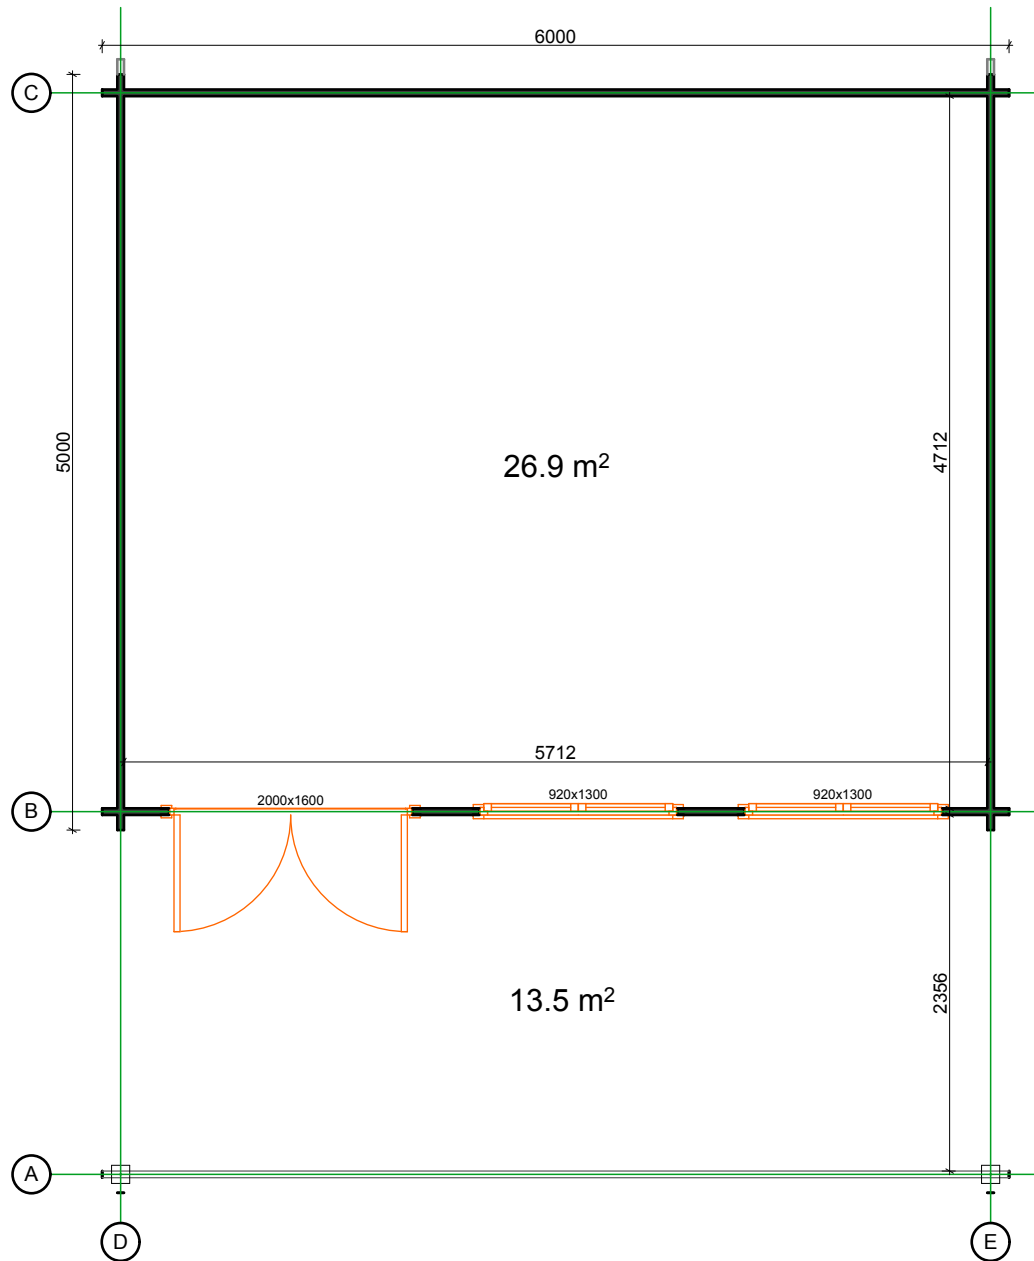


Floor bearers 1:50

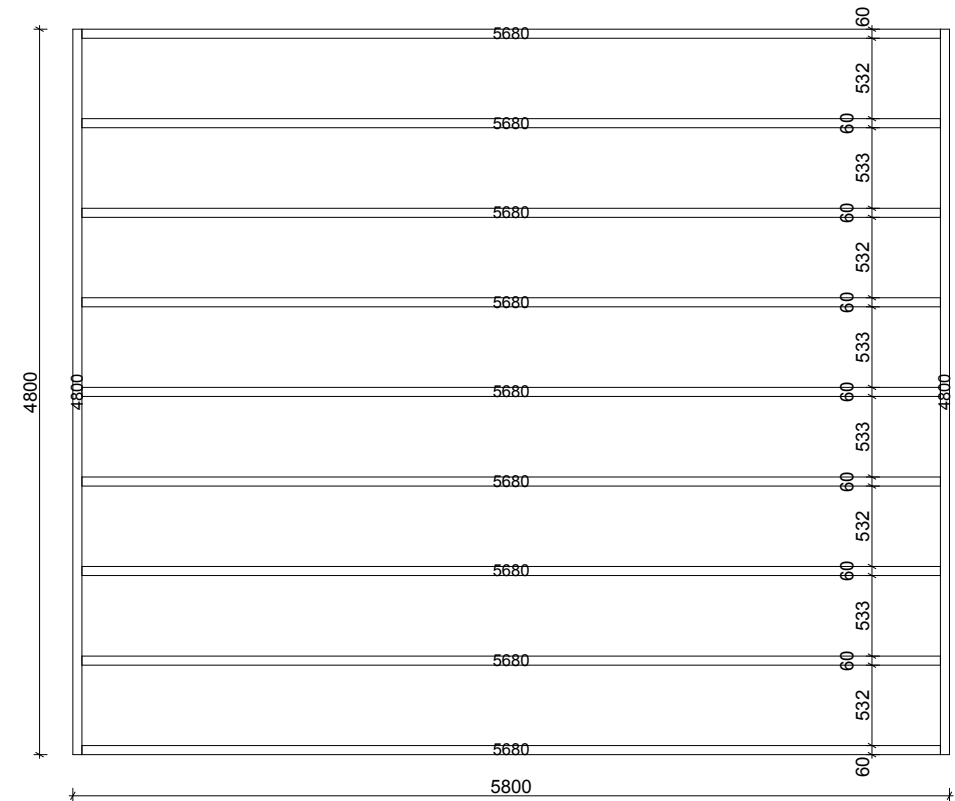


Architect name:	Thickness:	Type:	Project name:	Project No:	Year:	Page:
	44mm	Standard	TRENTO 6x5	v.1	2016	3 of 6


Wall A

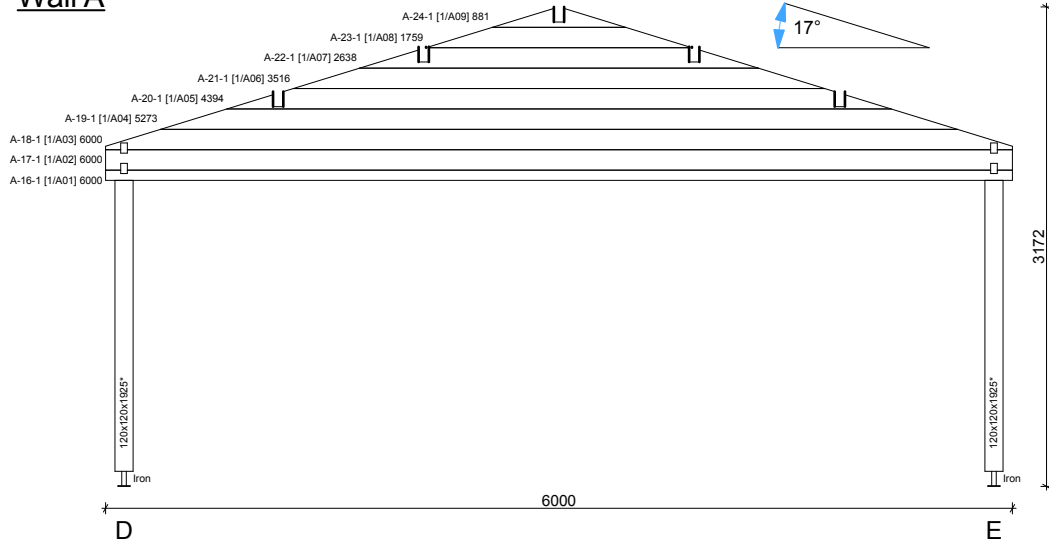

Wall B

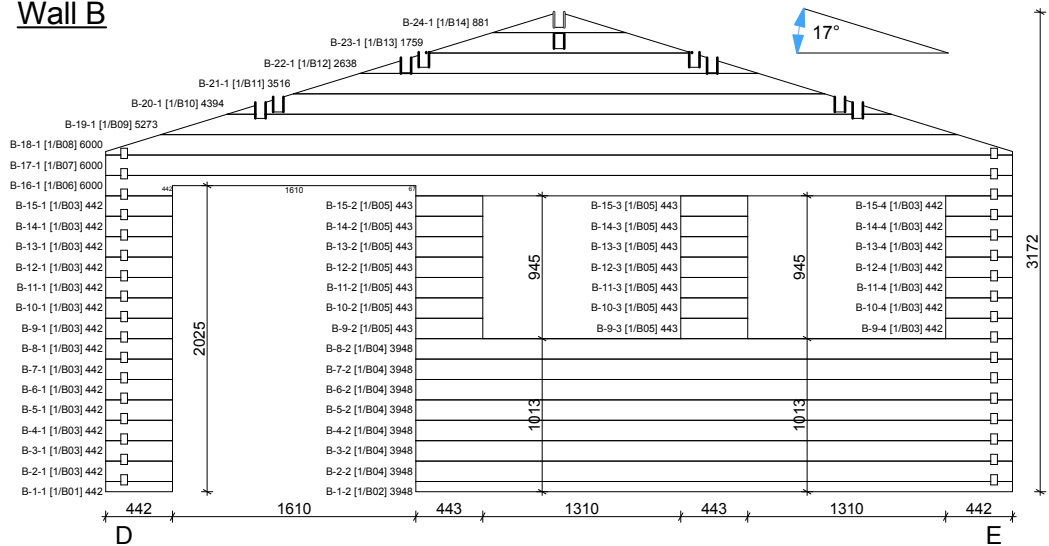


Wall C

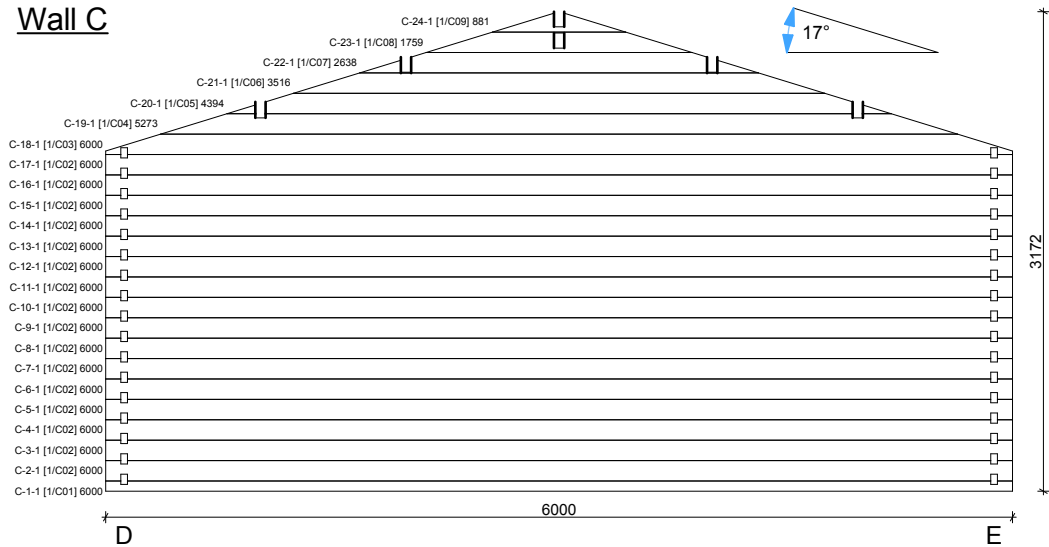


Architect name:	Thickness:	Type:	Project name:	Project No:	Year:	Page:
	44mm	Standard	TRENTO 6x5	v.1	2016	4 of 6



Wall D

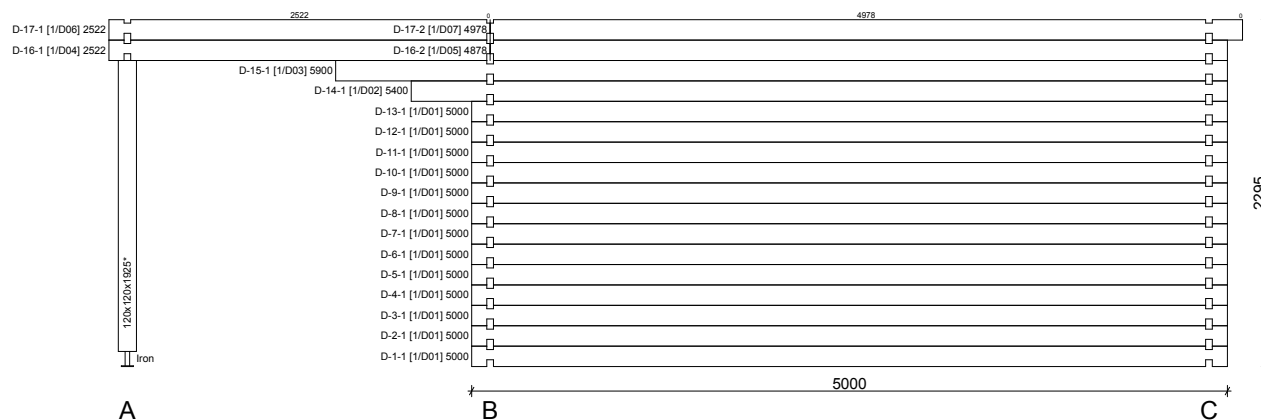

Wall E

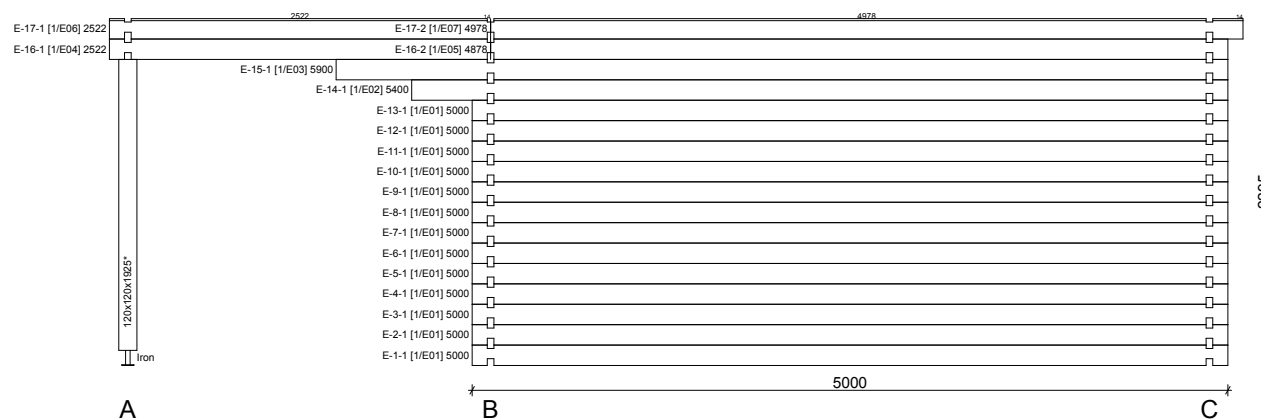

Architect name:	Thickness:	Type:	Project name:	Project No:	Year:	Page:
	44mm	Standard	TRENTO 6x5	v.1	2016	5 of 6

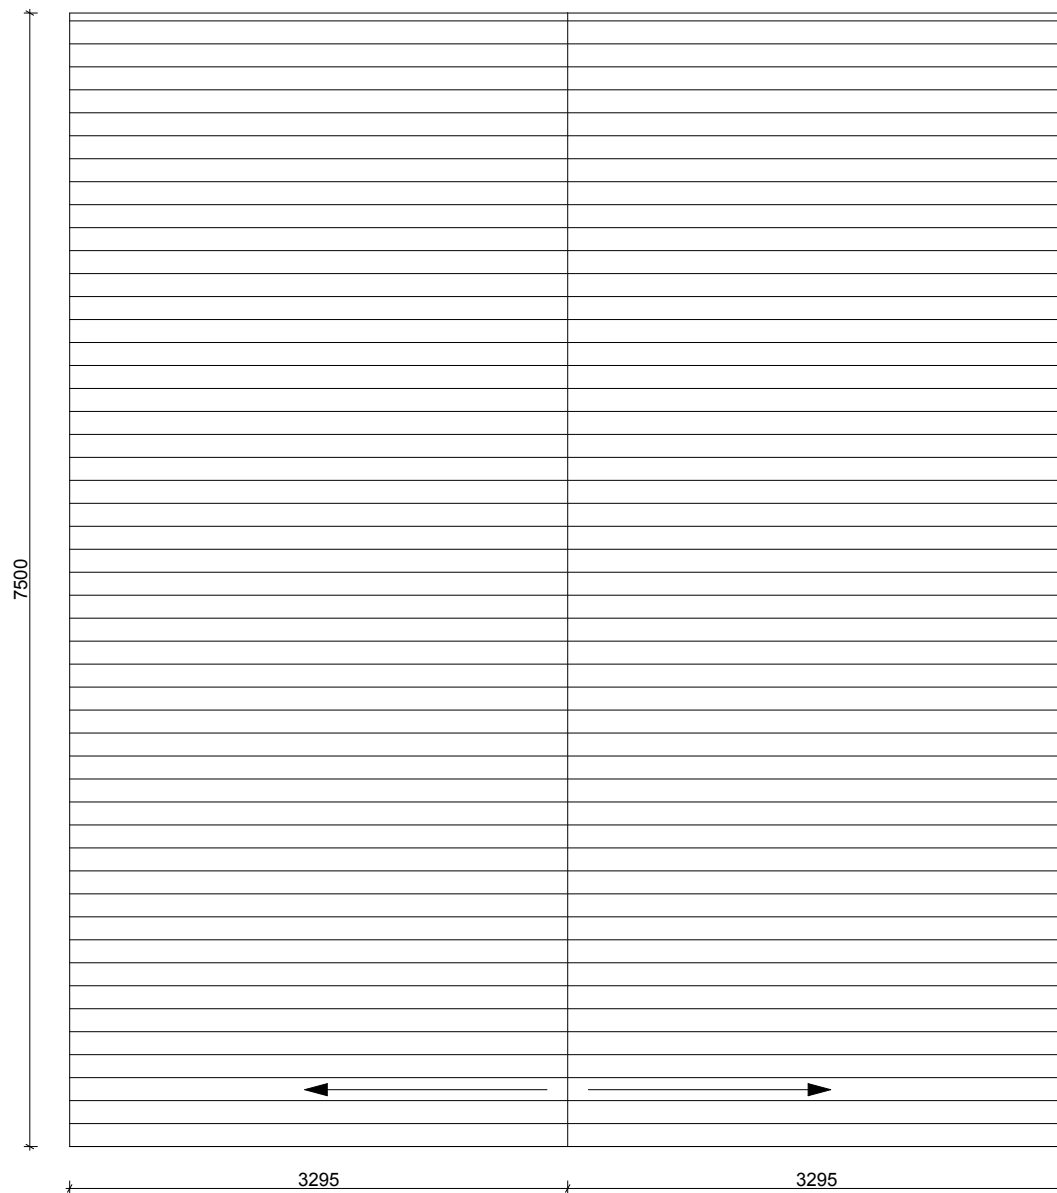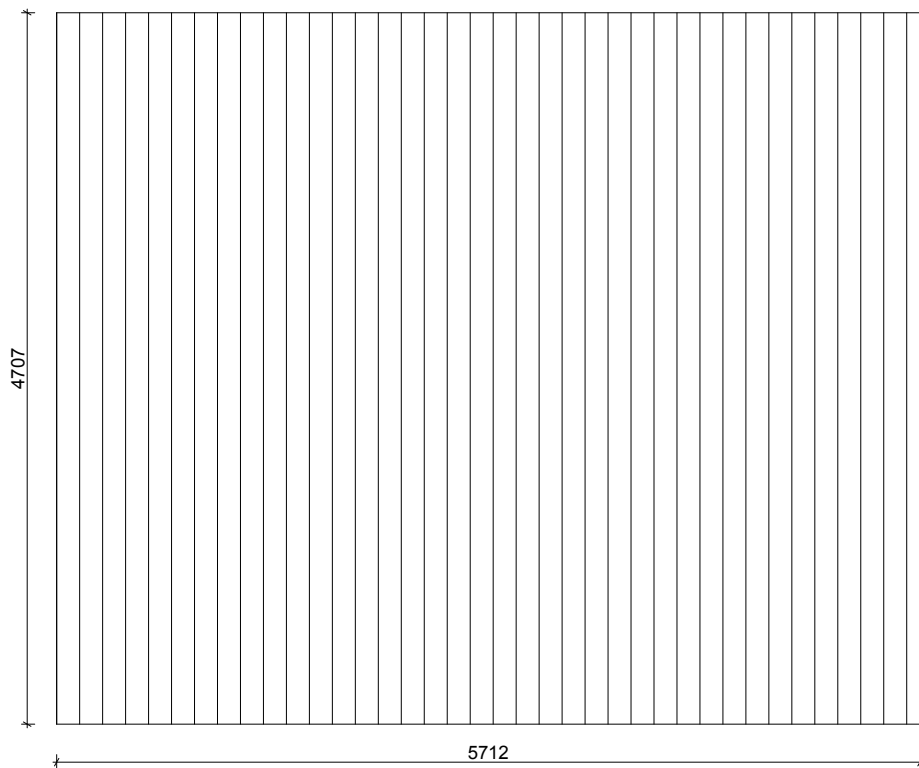Roof boards
Floor boards


Architect name:	Thickness:	Type:	Project name:	Project No:	Year:	Page:
	44mm	Standard	TRENTO 6x5	v.1	2016	6 of 6