


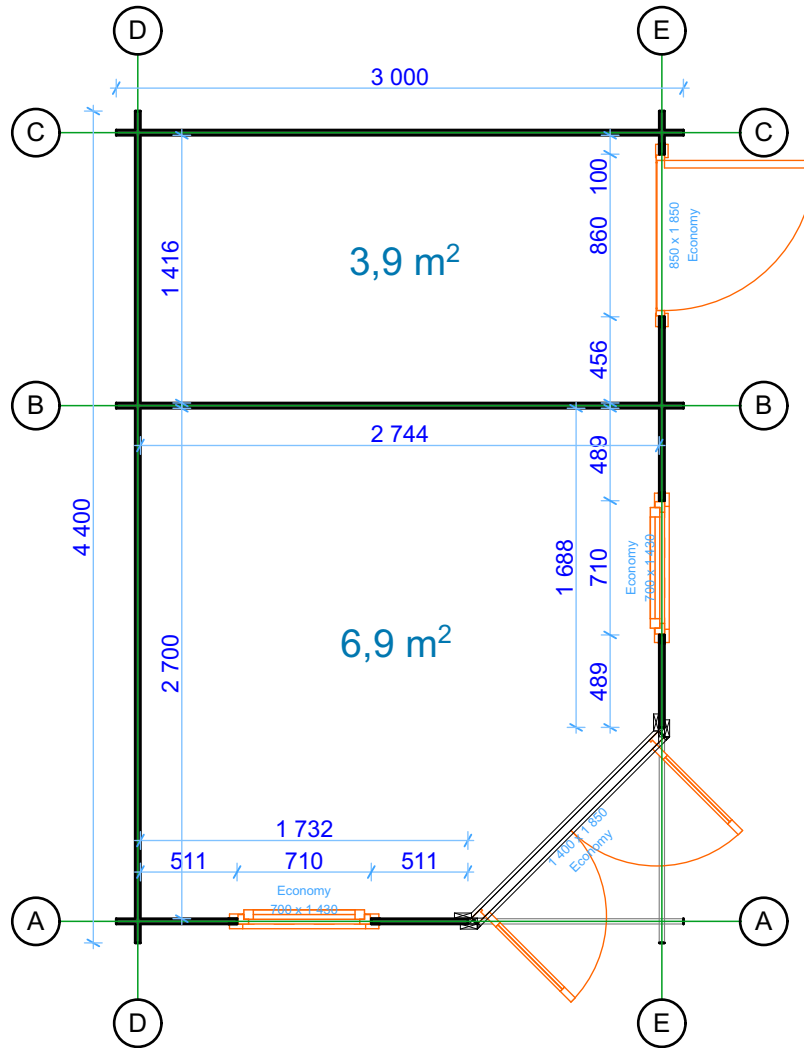

28 Crawley 3x4,4


Ground floor plan

1:40




Floor bearers

1:40

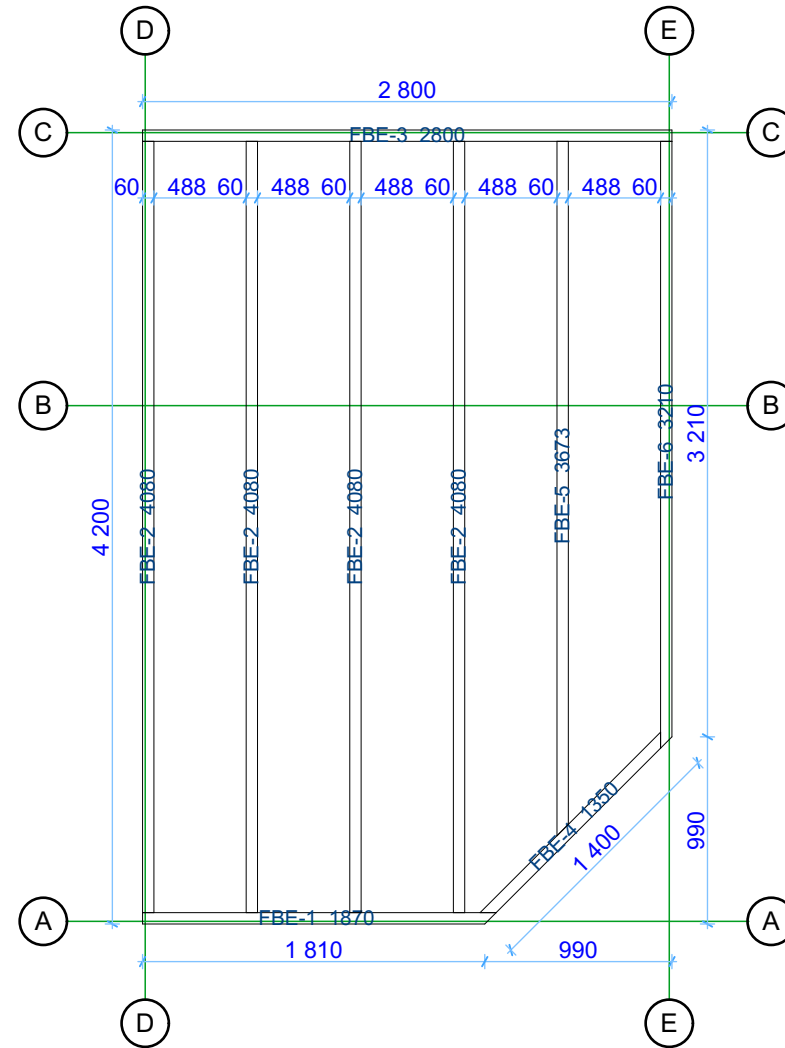


Thickness:	Project name:	Project ID:	Year:	Page:
28	Crawley 3x4,4		2021	2


Floor boards 1:40

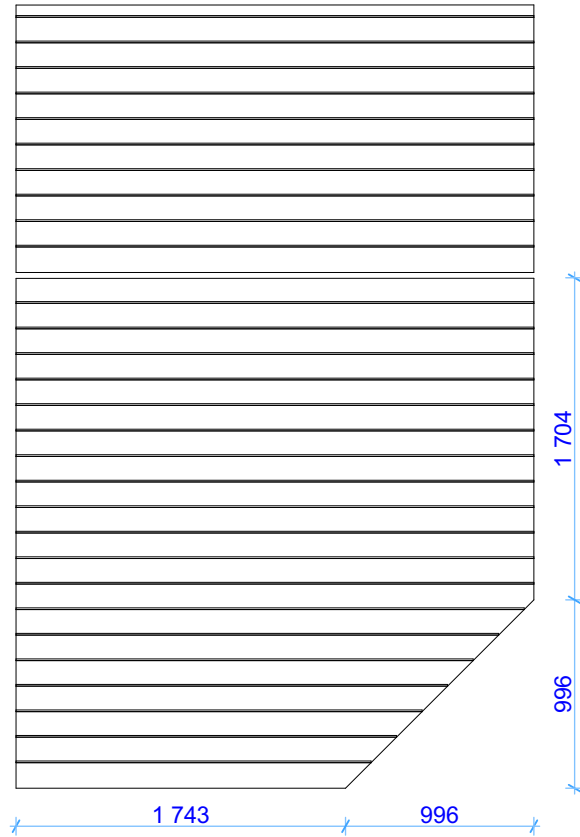

Decorative boards 1:30

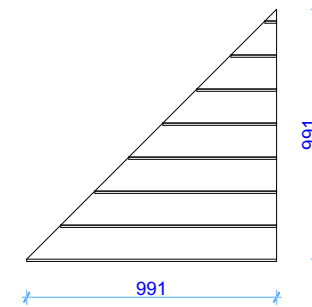


Beams positions 1:400

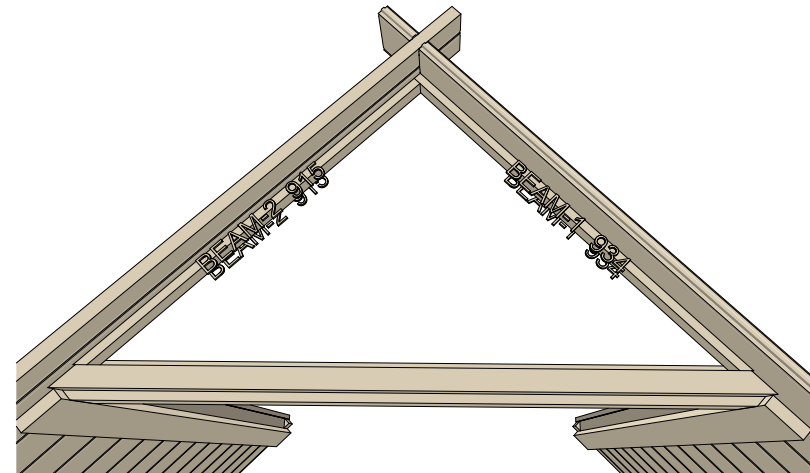

Thickness:	Project name:	Project ID:	Year:	Page:
28	Crawley 3x4,4		2021	3


Wall A

1:40

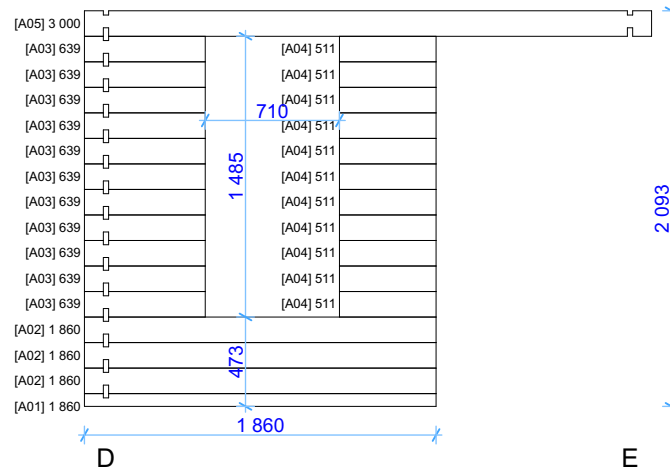


Wall B

1:40

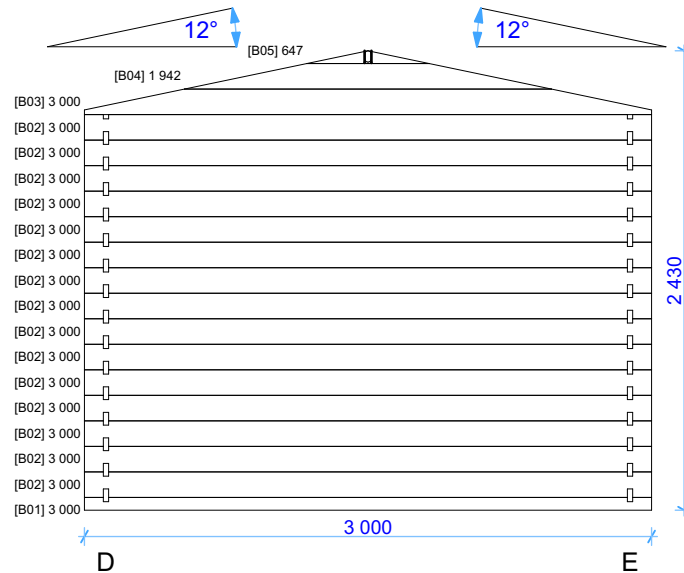


Wall C

1:40

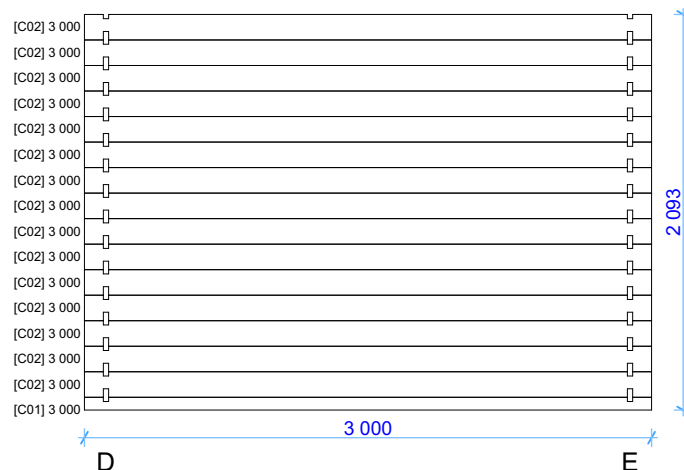


Wall D

1:40

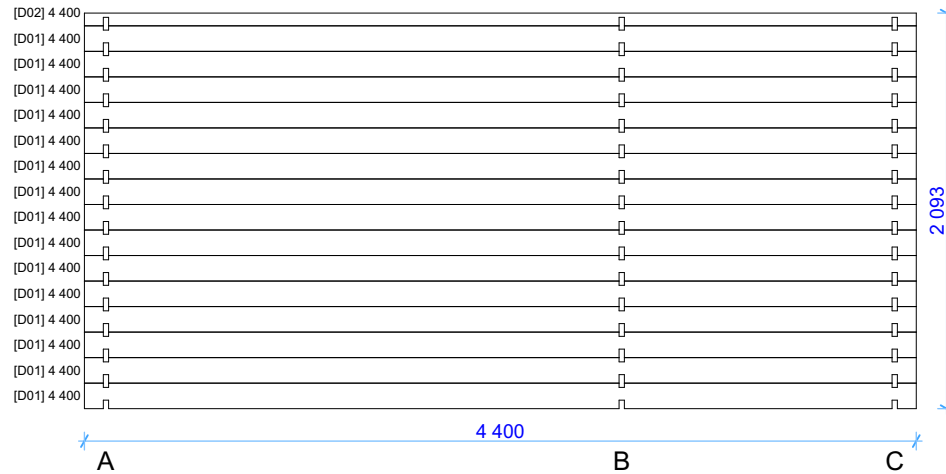


Roof boards

1:40

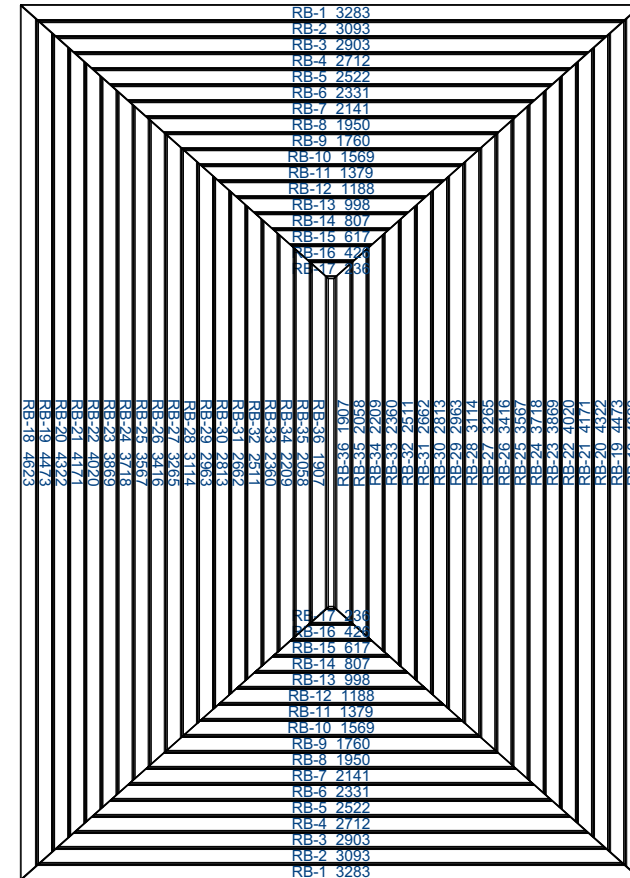


Wall E




1:40

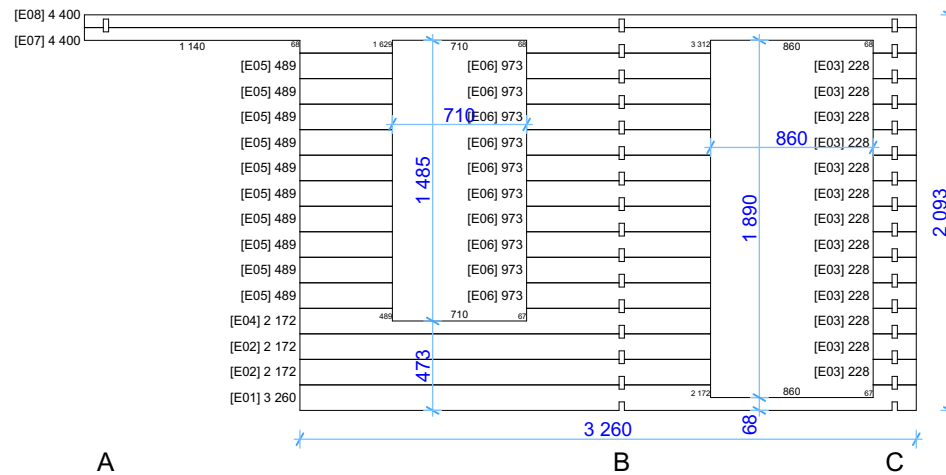

Thickness:	Project name:	Project ID:	Year:	Page:
28	Crawley 3x4,4		2021	5

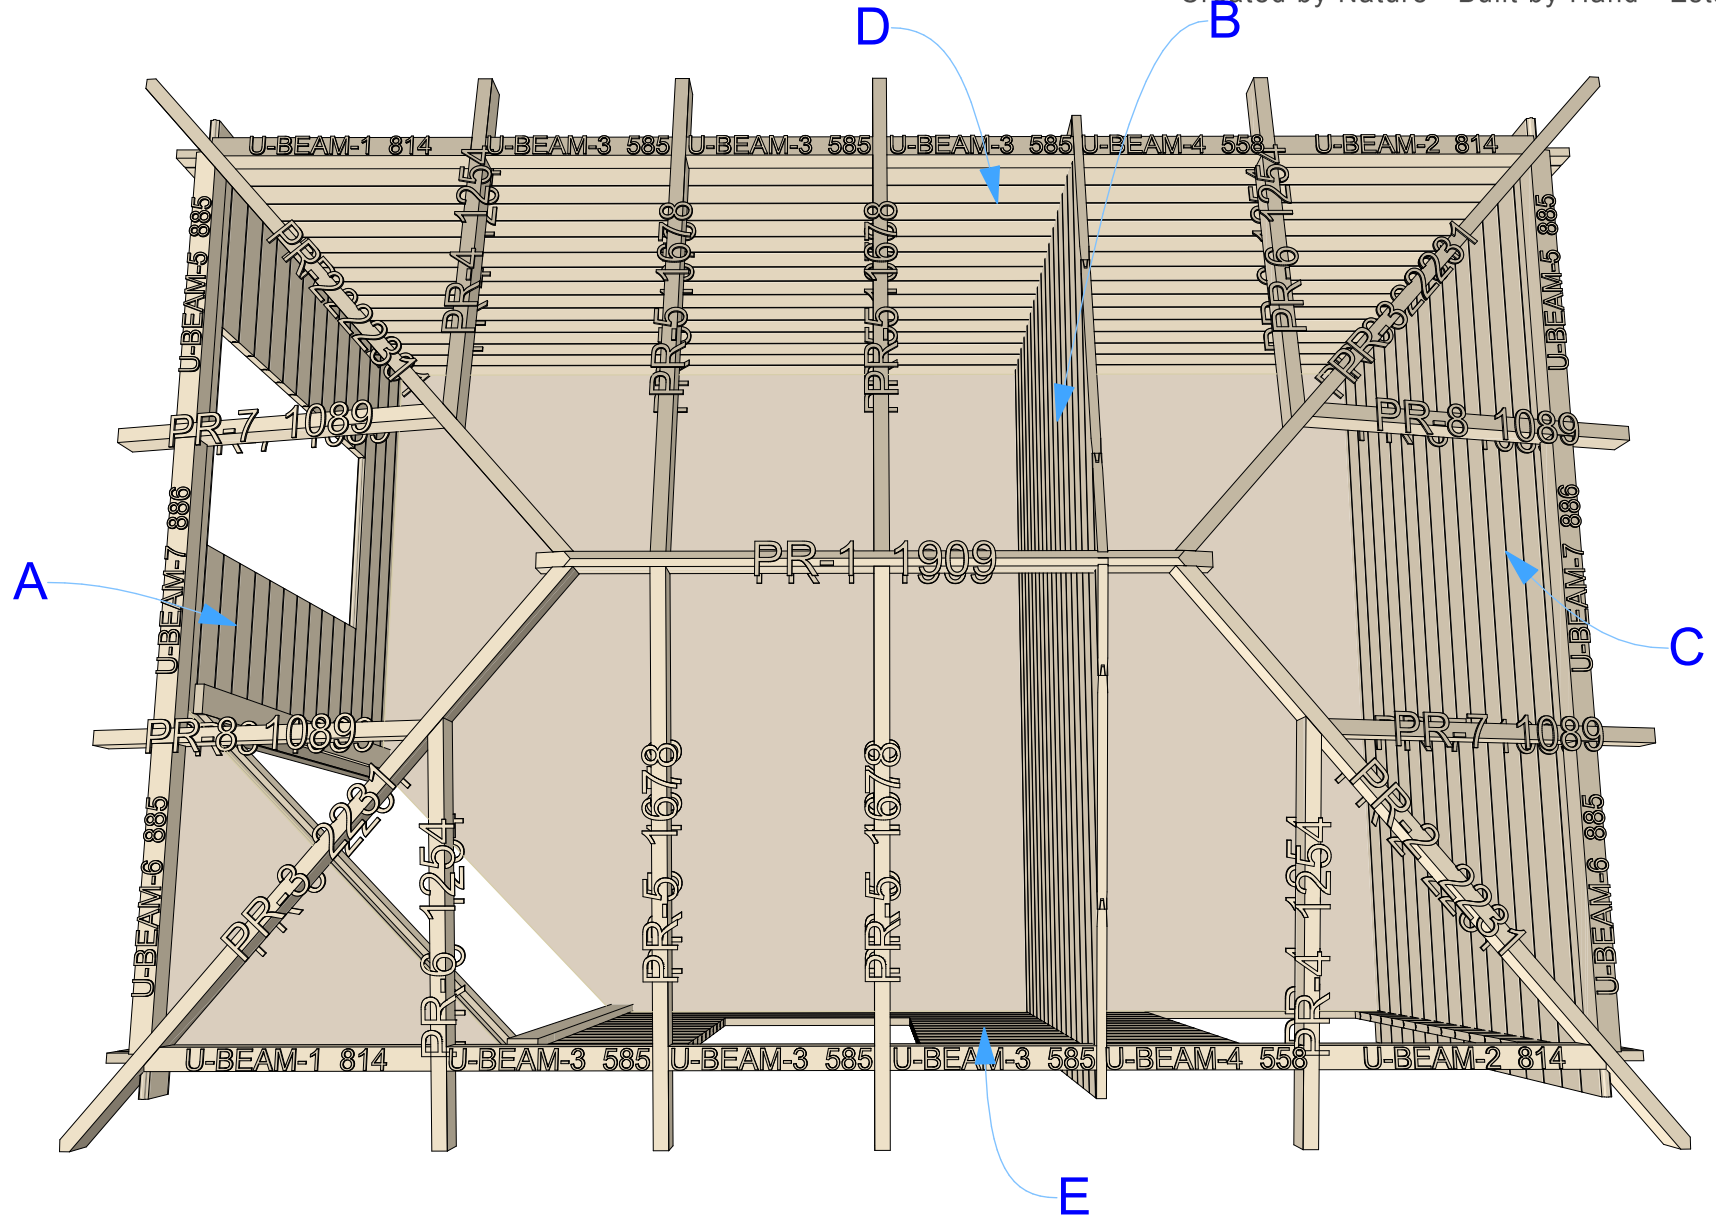

Thickness:	Project name:	Project ID:	Year:	Page:
28	Crawley 3x4,4		2021	6

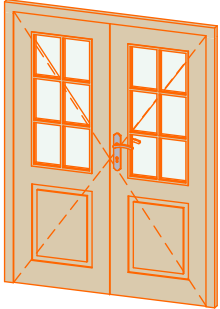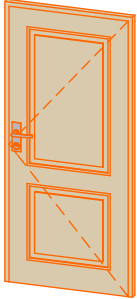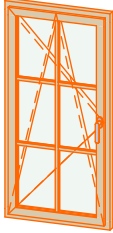28mm Crawley 3x4,4 windows and doors list					
Type-quality	W x H Size	Orient ation	Glazing	Quanti ty	3D Axonometry
Door - Economy	1 400×1 850	R	50% glass, single glazed, safety (toughened) glass	1	
Door - Economy	850×1 850	R	Full wood, single glazed	1	
Window - Economy	700×1 430	L	Single glazed, safety (toughened) glass	1	
Window - Economy	700×1 430	R	Single glazed, safety (toughened) glass	1	