


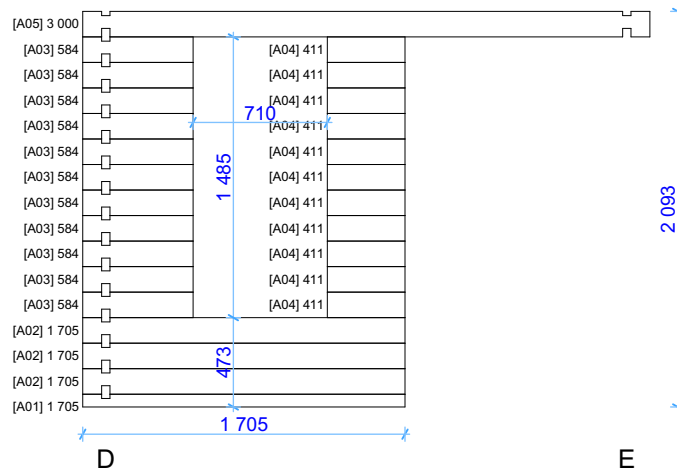

44 Crawley 3x4,4


Wall A

1:40




Wall B

1:40

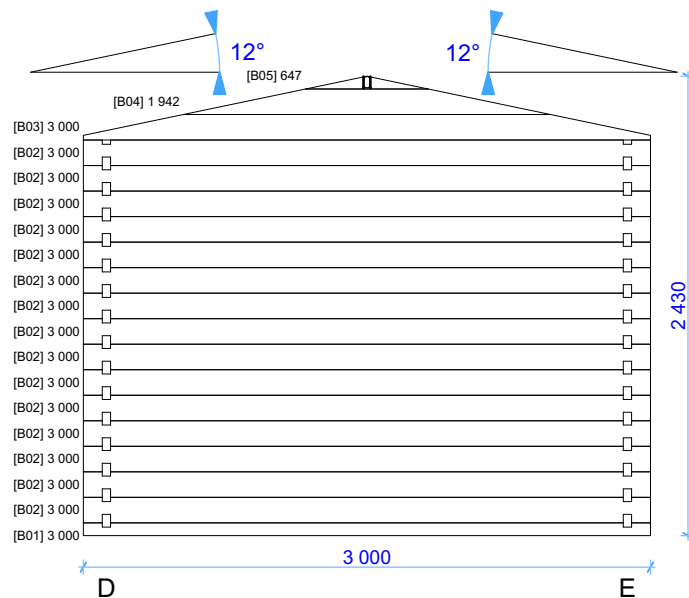


Wall C

1:40

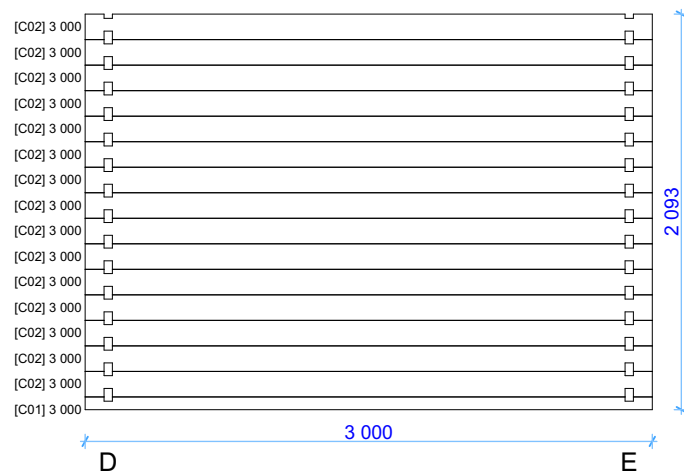


Wall E

1:40

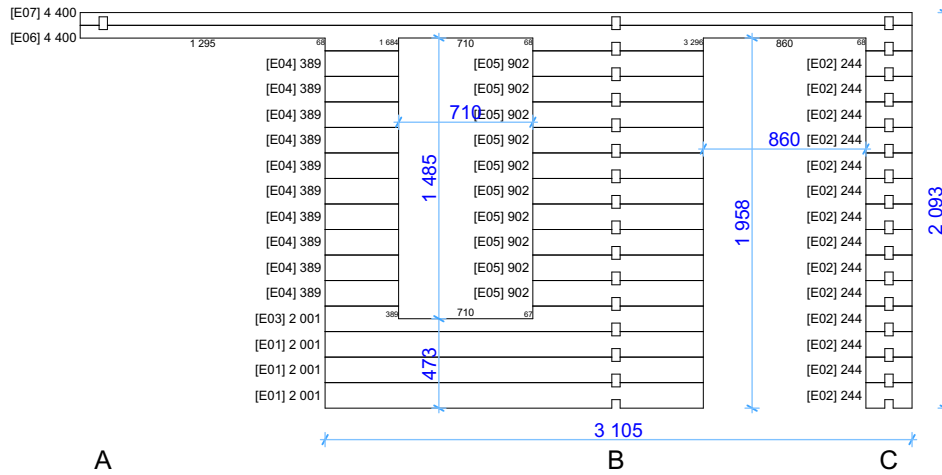


Roof boards

1:40

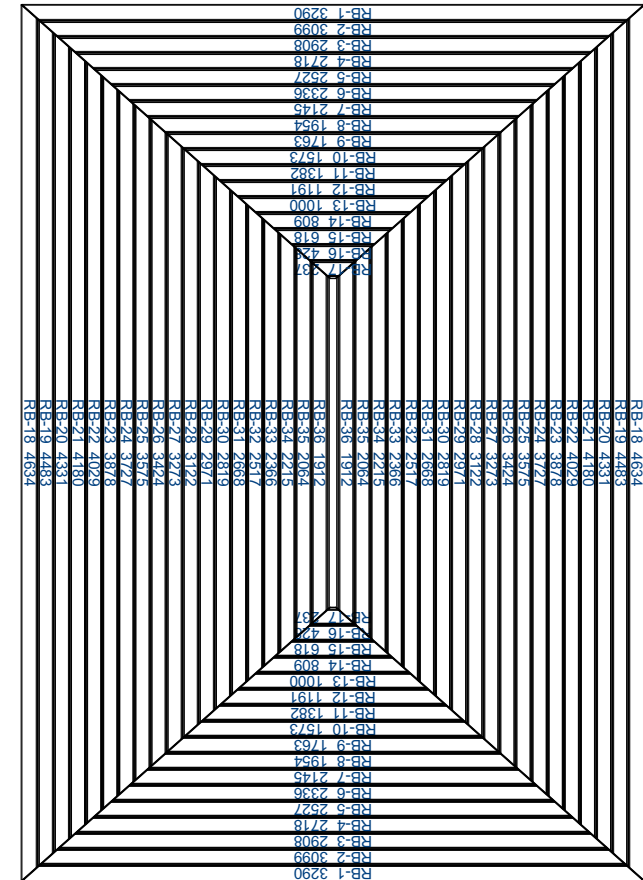

Wall D


1:40

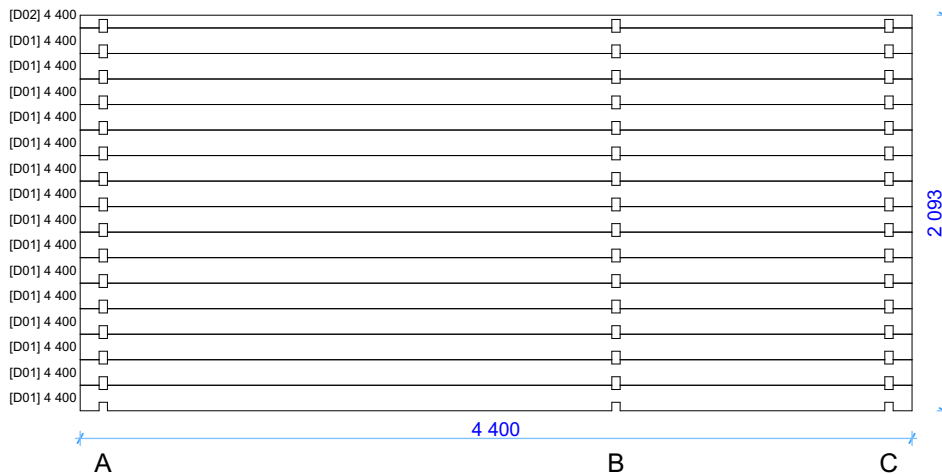

Thickness:	Project name:	Project ID:	Year:	Page:
44	Crawley 3x4,4		2021	4


Floor bearers

1:40

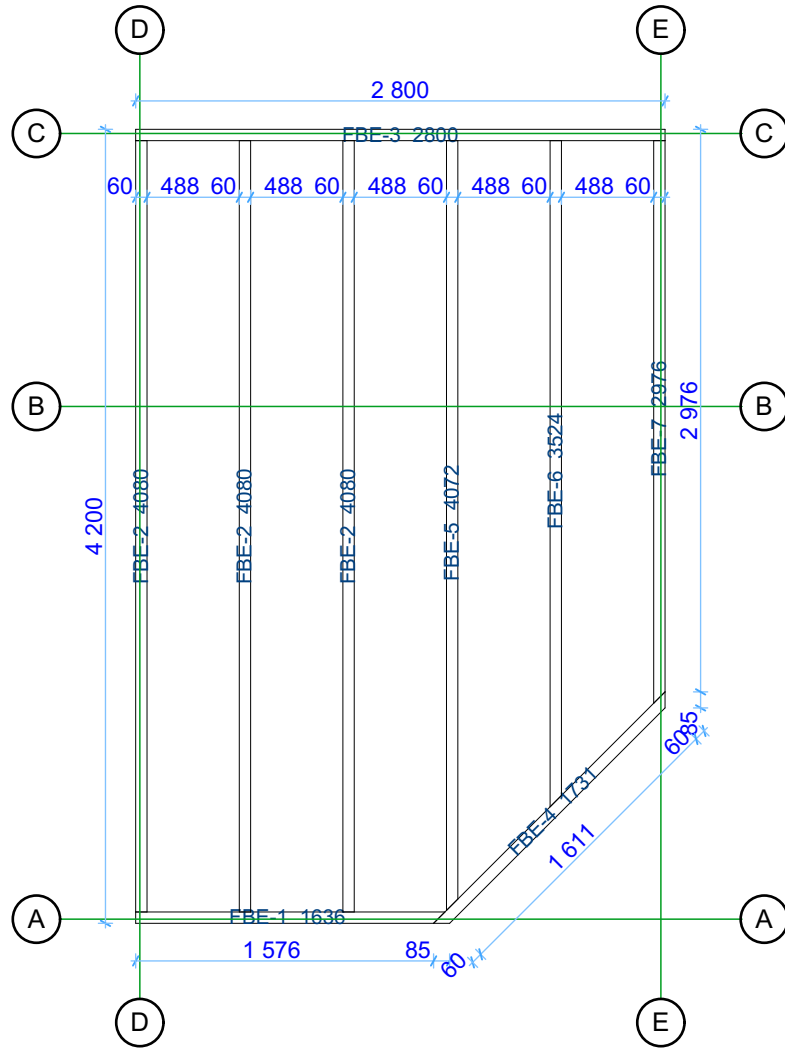

Ground floor plan


1:40

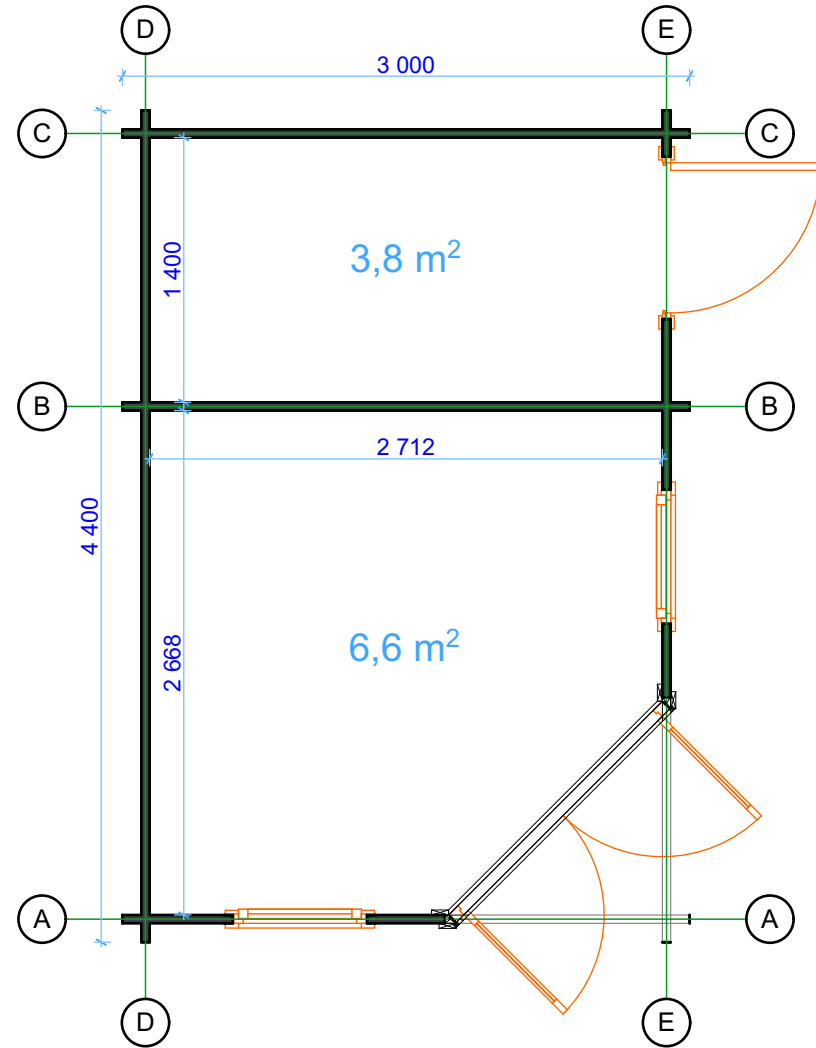

Thickness:	Project name:	Project ID:	Year:	Page:
44	Crawley 3x4,4		2021	2

Purlins and u-beams positions


1:140

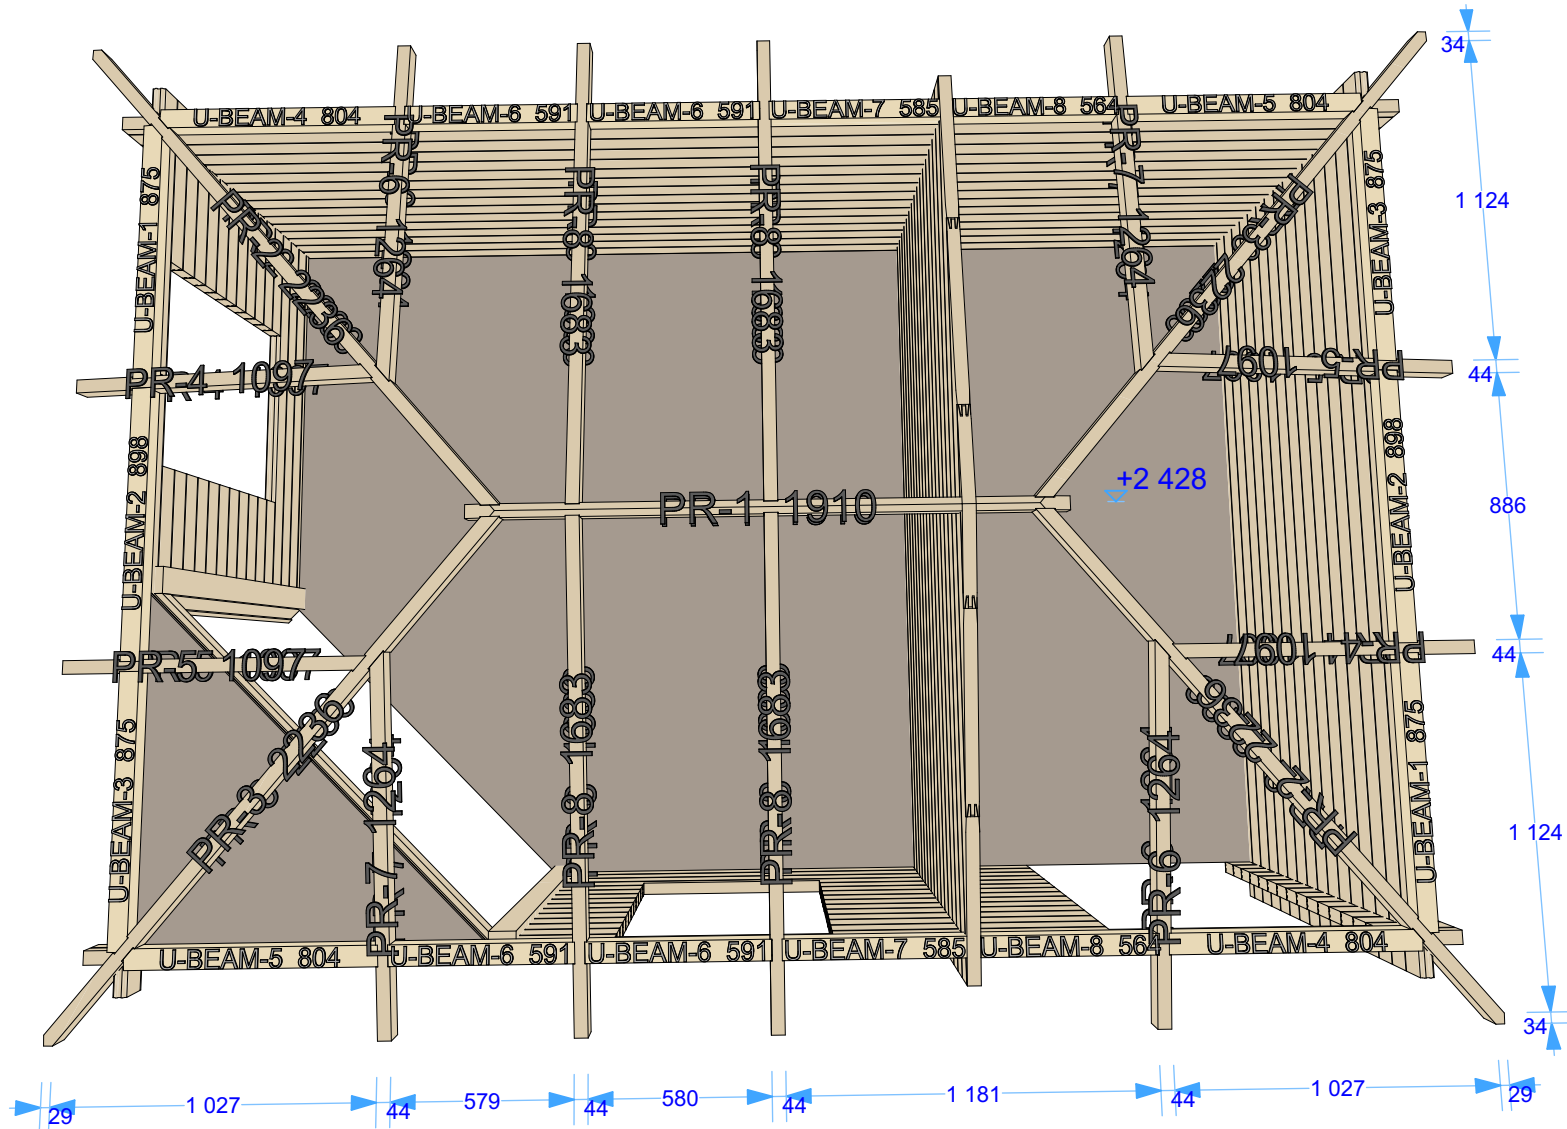

Thickness:	Project name:	Project ID:	Year:	Page:
44	Crawley 3x4,4		2021	5


Floor boards

1:40

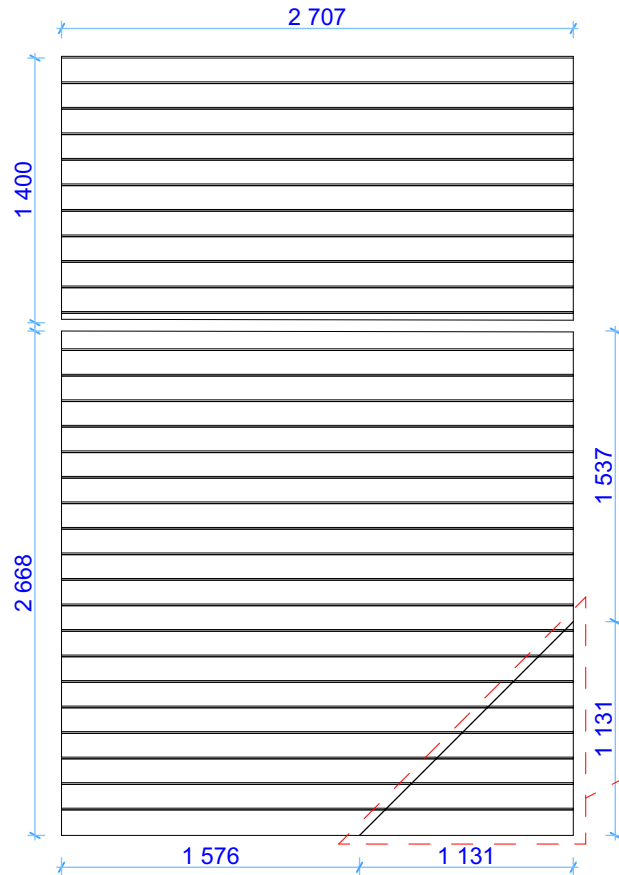

Beams positions

1:250

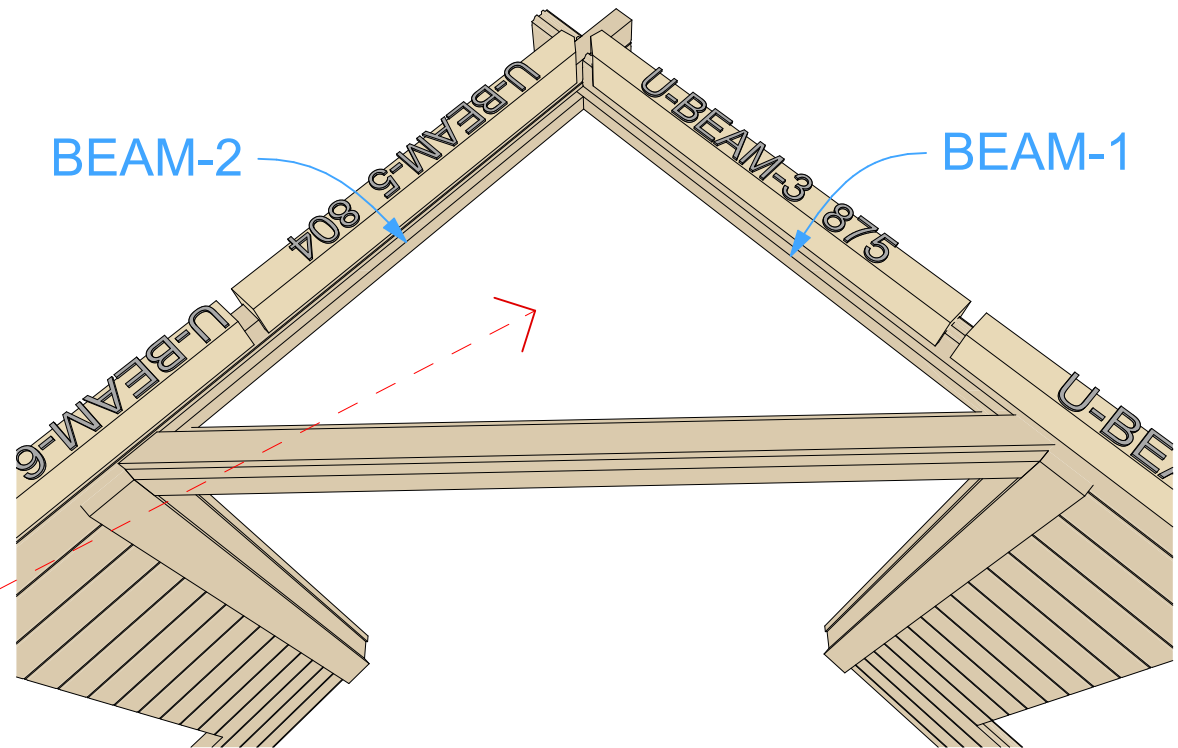

Note: Firstly install door frame. Then screw 40x19 beams on walls. After beams are fixed on walls, install decorative boards on them.

Thickness:	Project name:	Project ID:	Year:	Page:
44	Crawley 3x4,4		2021	6

44 Crawley 3x4,4 windows and doors list

Type-quality	W x H Size	Orientation	Glazing	Quantity	3D Axonometry
Door - Premium	850×1 918	R	Full wood	1	
Door - Premium	1 600×1 918	R	50% glass, double glazed, safety (toughened) glass	1	
Window - Premium	700×1 450	L	Double glazed, safety (toughened) glass	1	
Window - Premium	700×1 450	R	Double glazed, safety (toughened) glass	1	