




68mm Midhurst 6x6


Architect name:	Thickness:	Type:	Project name:	Project No:	Year:	Page:
	68mm	Standard	Midhurst 6x6	-	2016	1 of 6

Walls and purlins positions

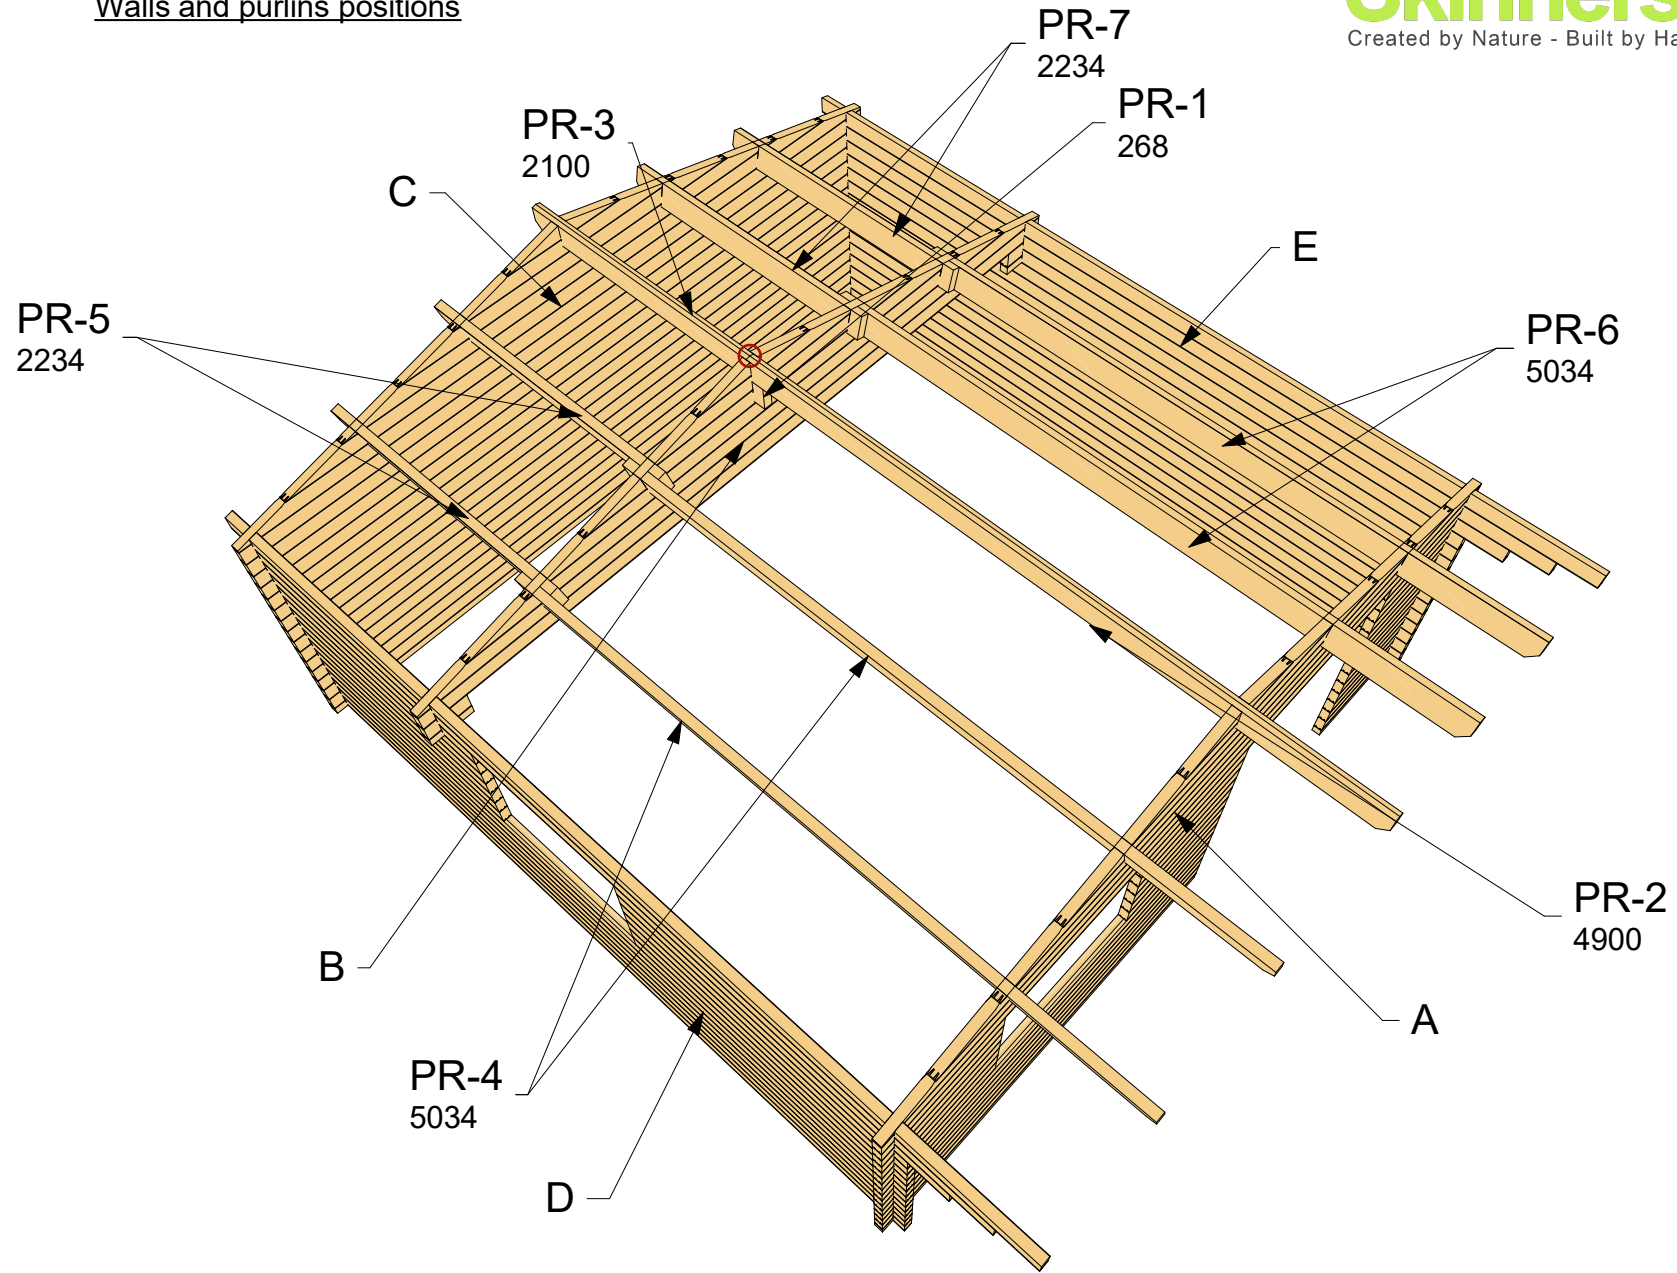


Architect name:	Thickness:	Type:	Project name:	Project No:	Year:	Page:
	68mm	Standard	Midhurst 6x6	-	2016	2 of 6

Floor plan 1:50

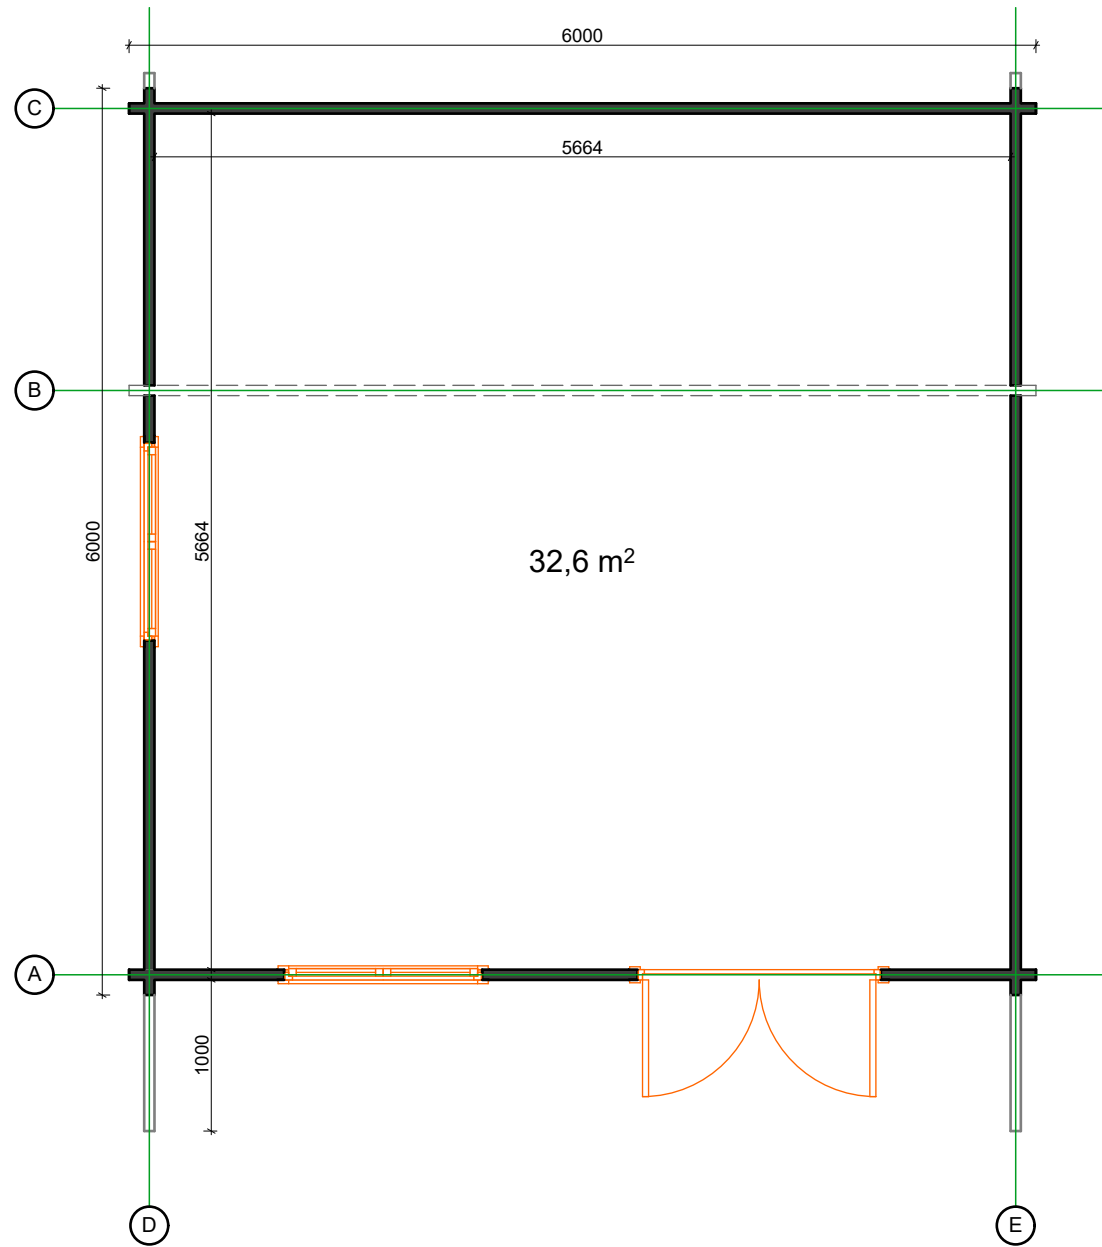


Floor bearers 1:50

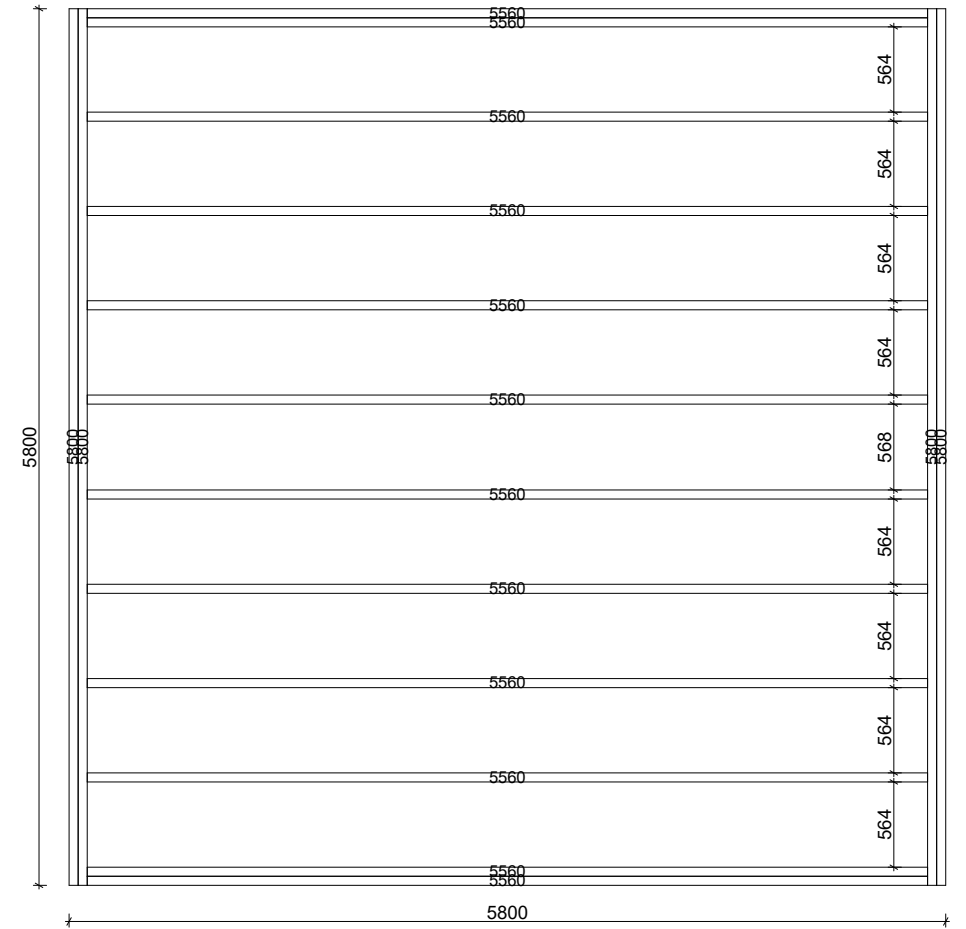


Architect name:	Thickness:	Type:	Project name:	Project No:	Year:	Page:
	68mm	Standard	Midhurst 6x6	-	2016	3 of 6


Wall A

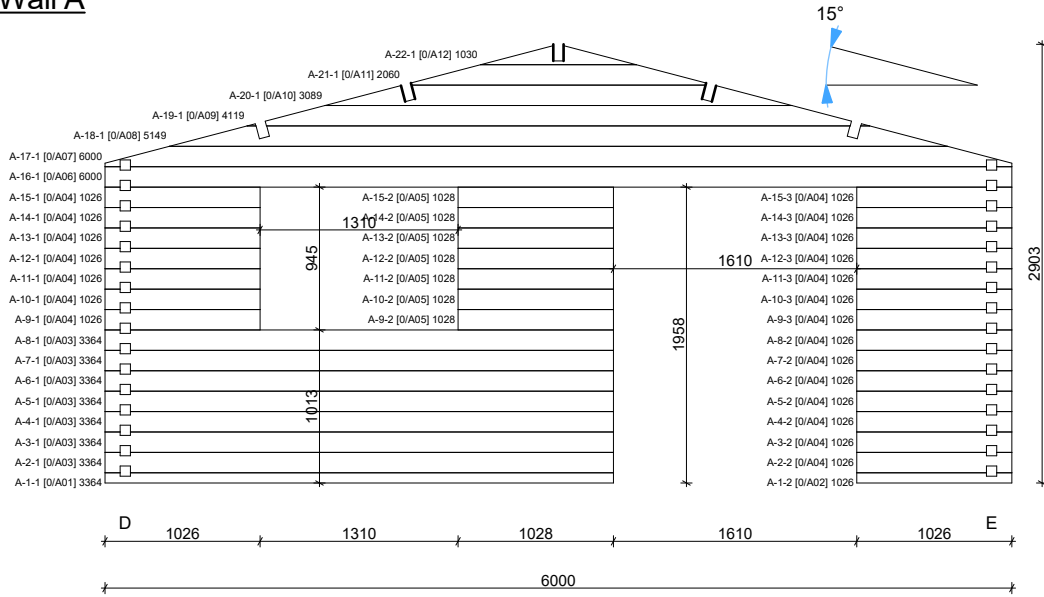

Wall B

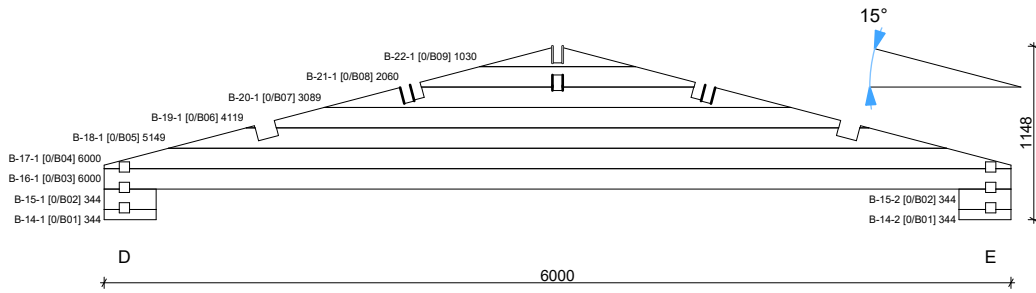


Wall C

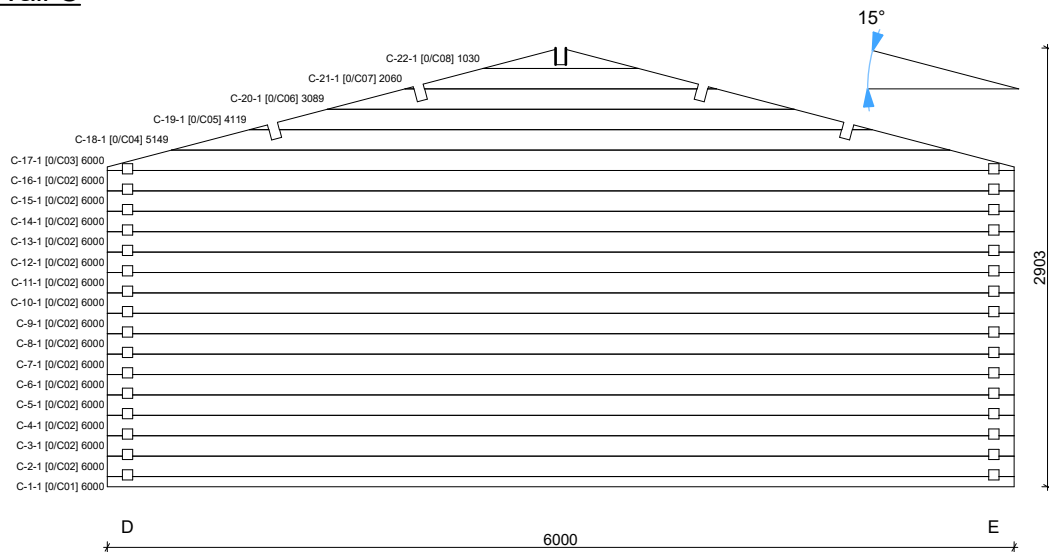


Architect name:	Thickness:	Type:	Project name:	Project No:	Year:	Page:
	68mm	Standard	MIDHURST 6x6	-	2016	4 of 6

Wall D

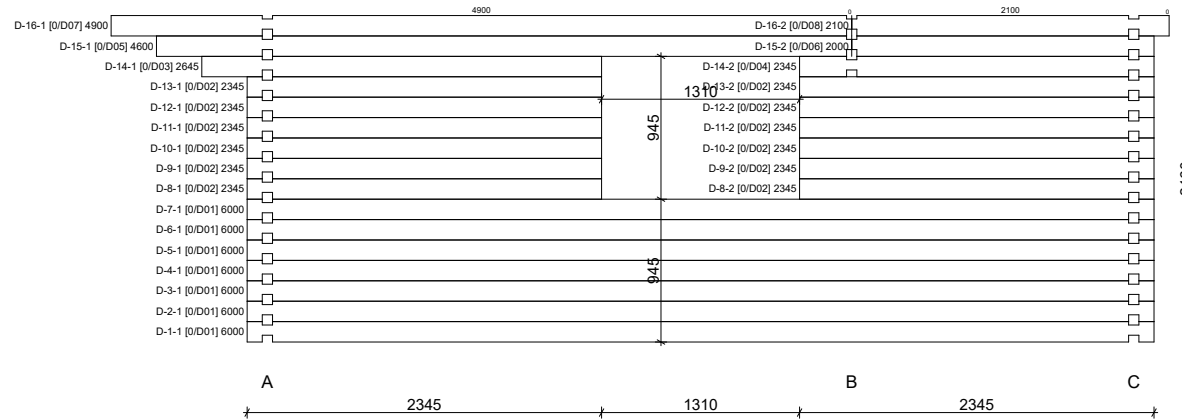


Wall E

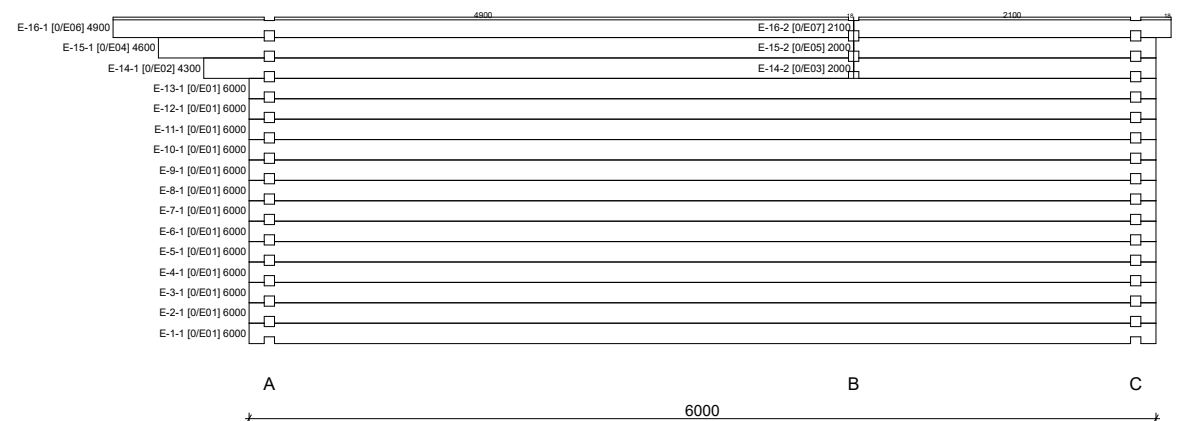


Architect name:	Thickness:	Type:	Project name:	Project No:	Year:	Page:
	68mm	Standard	Midhurst 6x6	-	2016	5 of 6

Floor boards

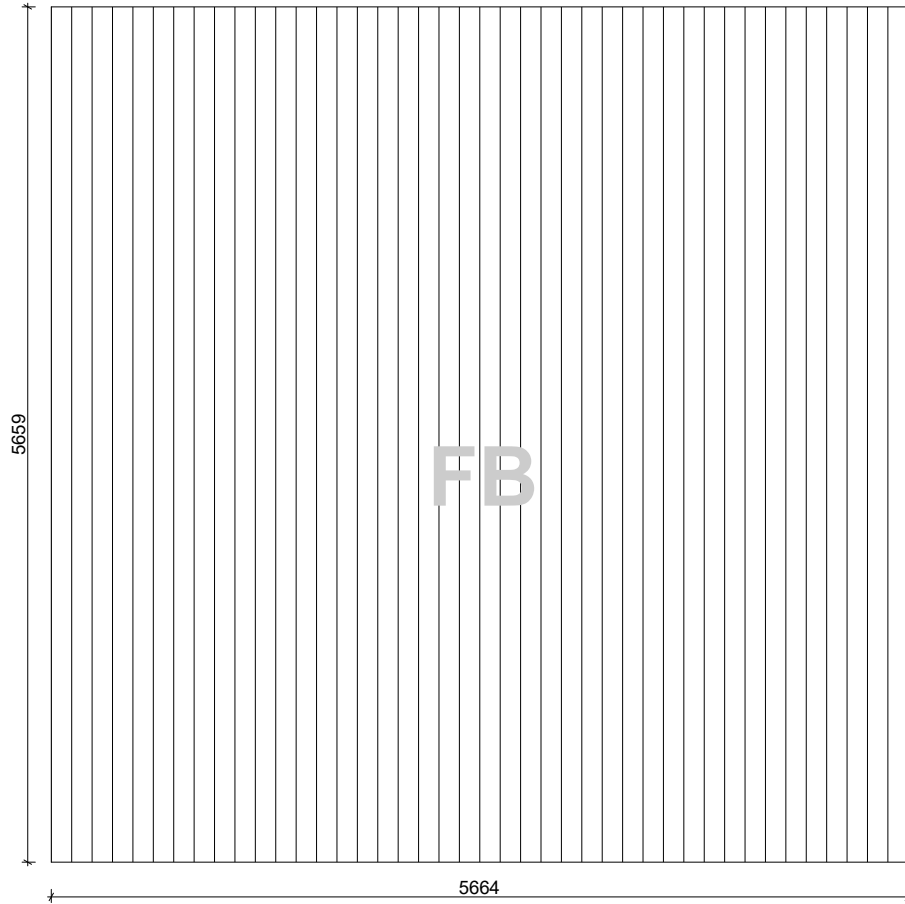

Roof boards

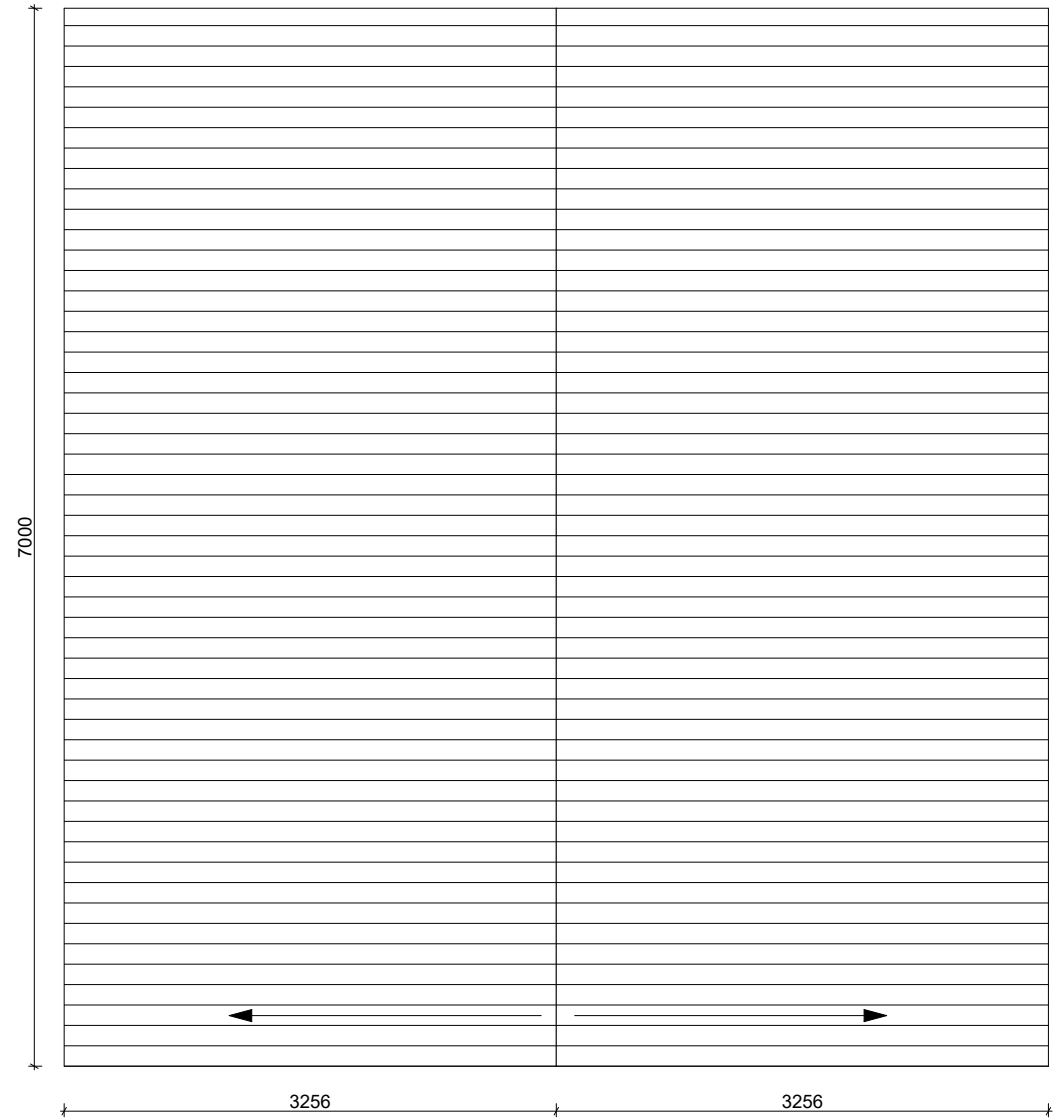

Architect name:	Thickness:	Type:	Project name:	Project No:	Year:	Page:
	68mm	Standard	Midhurst 6x6	-	2016	6 of 6