
 Created by Nature • Built by Hand • Established in 1979	Hereford 44 LYN111713	
	Ground plan	Tikr. AND Dare AND
	2	7
	SHEET	OF

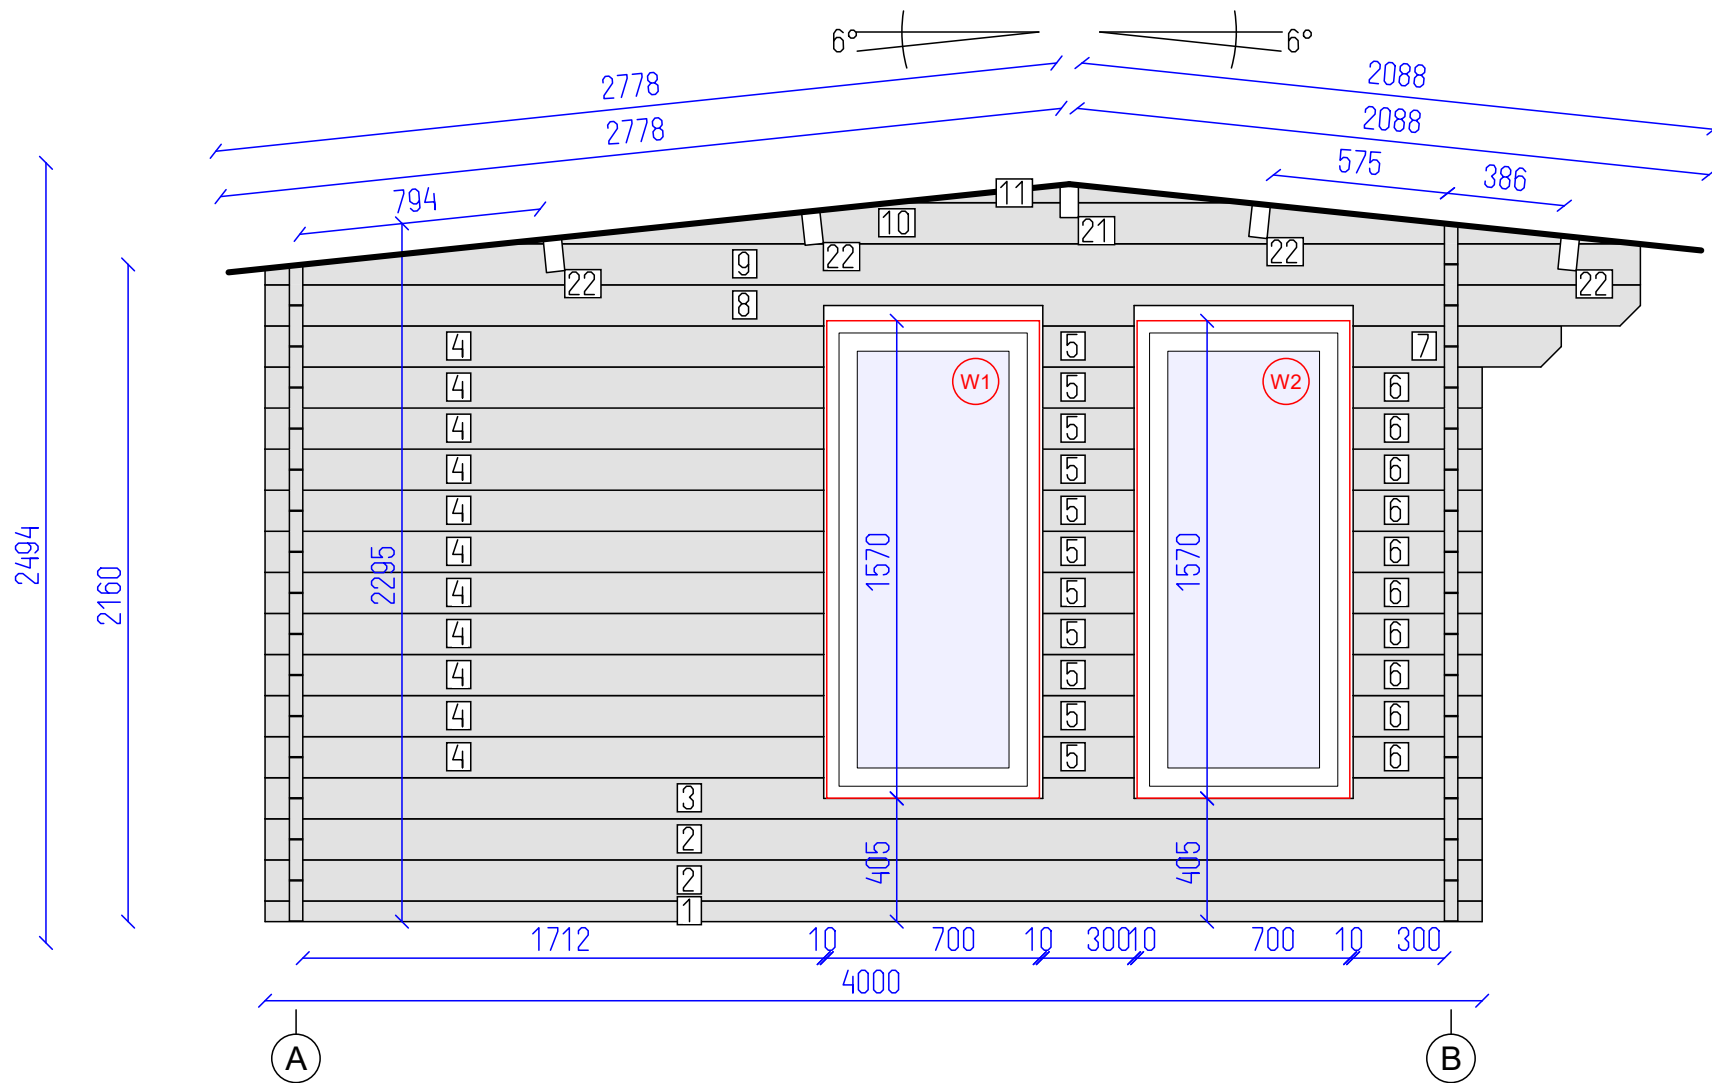


DETAILS

N	QTY
1	1
2	2
3	1
4	11
5	11
6	10
7	1
8	1
9	1
10	1
11	1
21	1
22	4

LIST OF ELEMENTS

1. Wall 68x44x4000
  2. Wall 135x44x4000
  3. Wall 135x44x4000
  4. Wall 135x44x1836
  5. Wall 135x44x300
  6. Wall 135x44x424
  7. Wall 135x44x684
  8. Wall 135x44x4520
  9. Wall 135x44x4520
  10. Wall 135x44x3735
  11. Wall 61x44x1164
  21. Roof beam 140x70x4240
  22. Roof beam 140x70x4240
- Total 10.49 m<sup>2</sup>

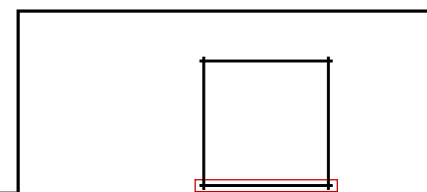

**Skinner's Sheds**  
Created by Nature - Built by Hand - Established in 1979

Hereford 44 LYN111713

Wall 1

Tikr.  
AND

Dare  
AND

3  
SHEET



7  
OF

DETAILS


N	QTY
2	15
12	1

LIST OF ELEMENTS

2. Wall 135x44x4000  
 12. Wall 135x44x4240  
 Total 8.67 m<sup>2</sup>

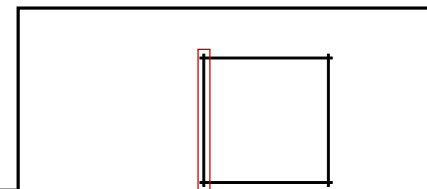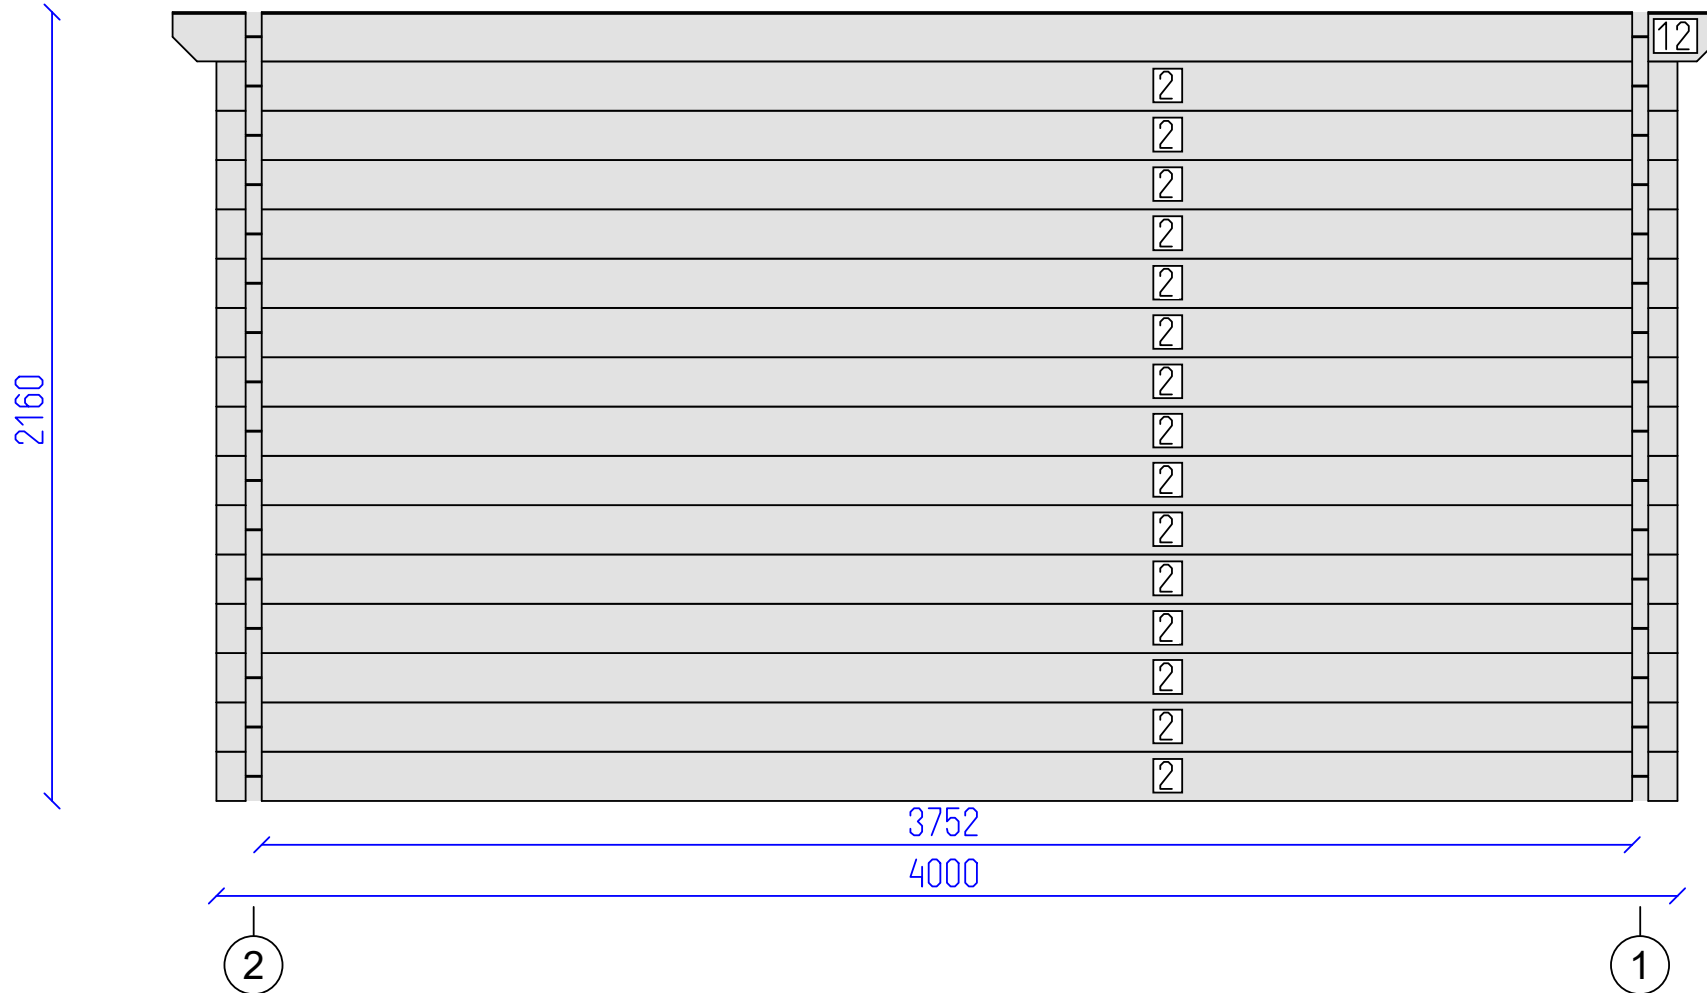

Wall A	Tikr. AND	Dare AND	4 SHEET	7 OF
--------	-----------	----------	---------	------

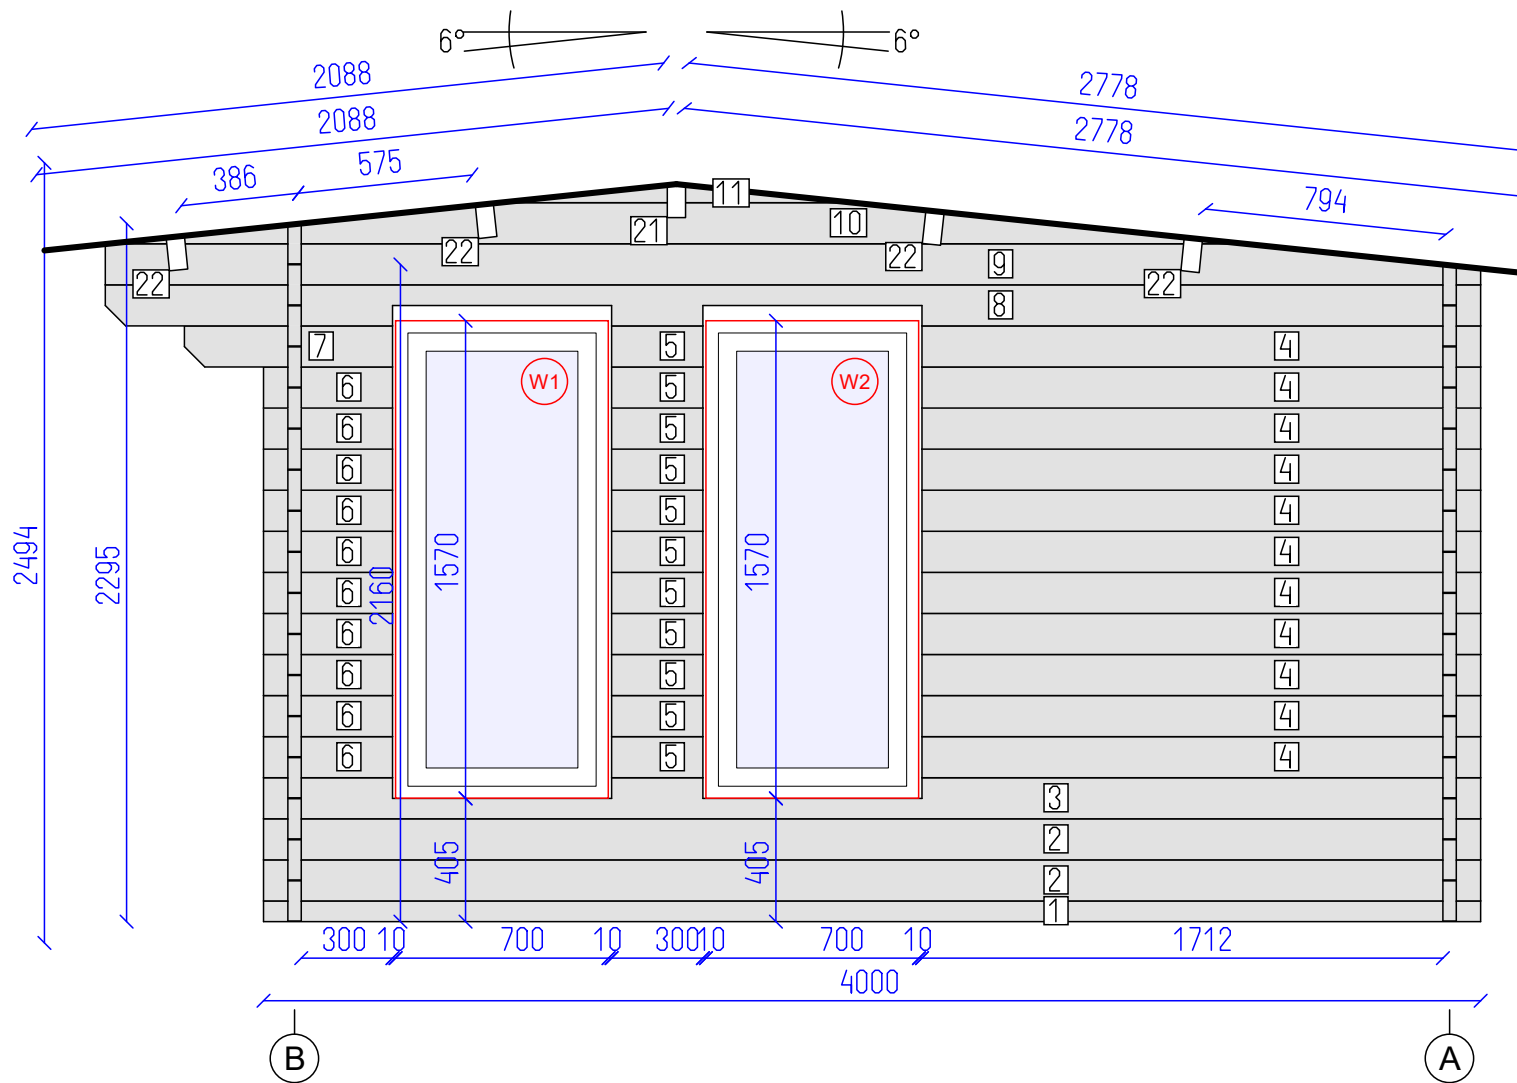


DETAILS


N	QTY
1	1
2	2
3	1
4	11
5	11
6	10
7	1
8	1
9	1
10	1
11	1
21	1
22	4

LIST OF ELEMENTS

1. Wall 68x44x4000
  2. Wall 135x44x4000
  3. Wall 135x44x4000
  4. Wall 135x44x1836
  5. Wall 135x44x300
  6. Wall 135x44x424
  7. Wall 135x44x684
  8. Wall 135x44x4520
  9. Wall 135x44x4520
  10. Wall 135x44x3735
  11. Wall 61x44x1164
  21. Roof beam 140x70x4240
  22. Roof beam 140x70x4240
- Total 10.49 m<sup>2</sup>

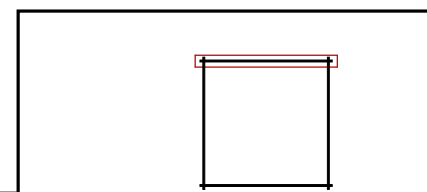


Hereford 44 LYN111713

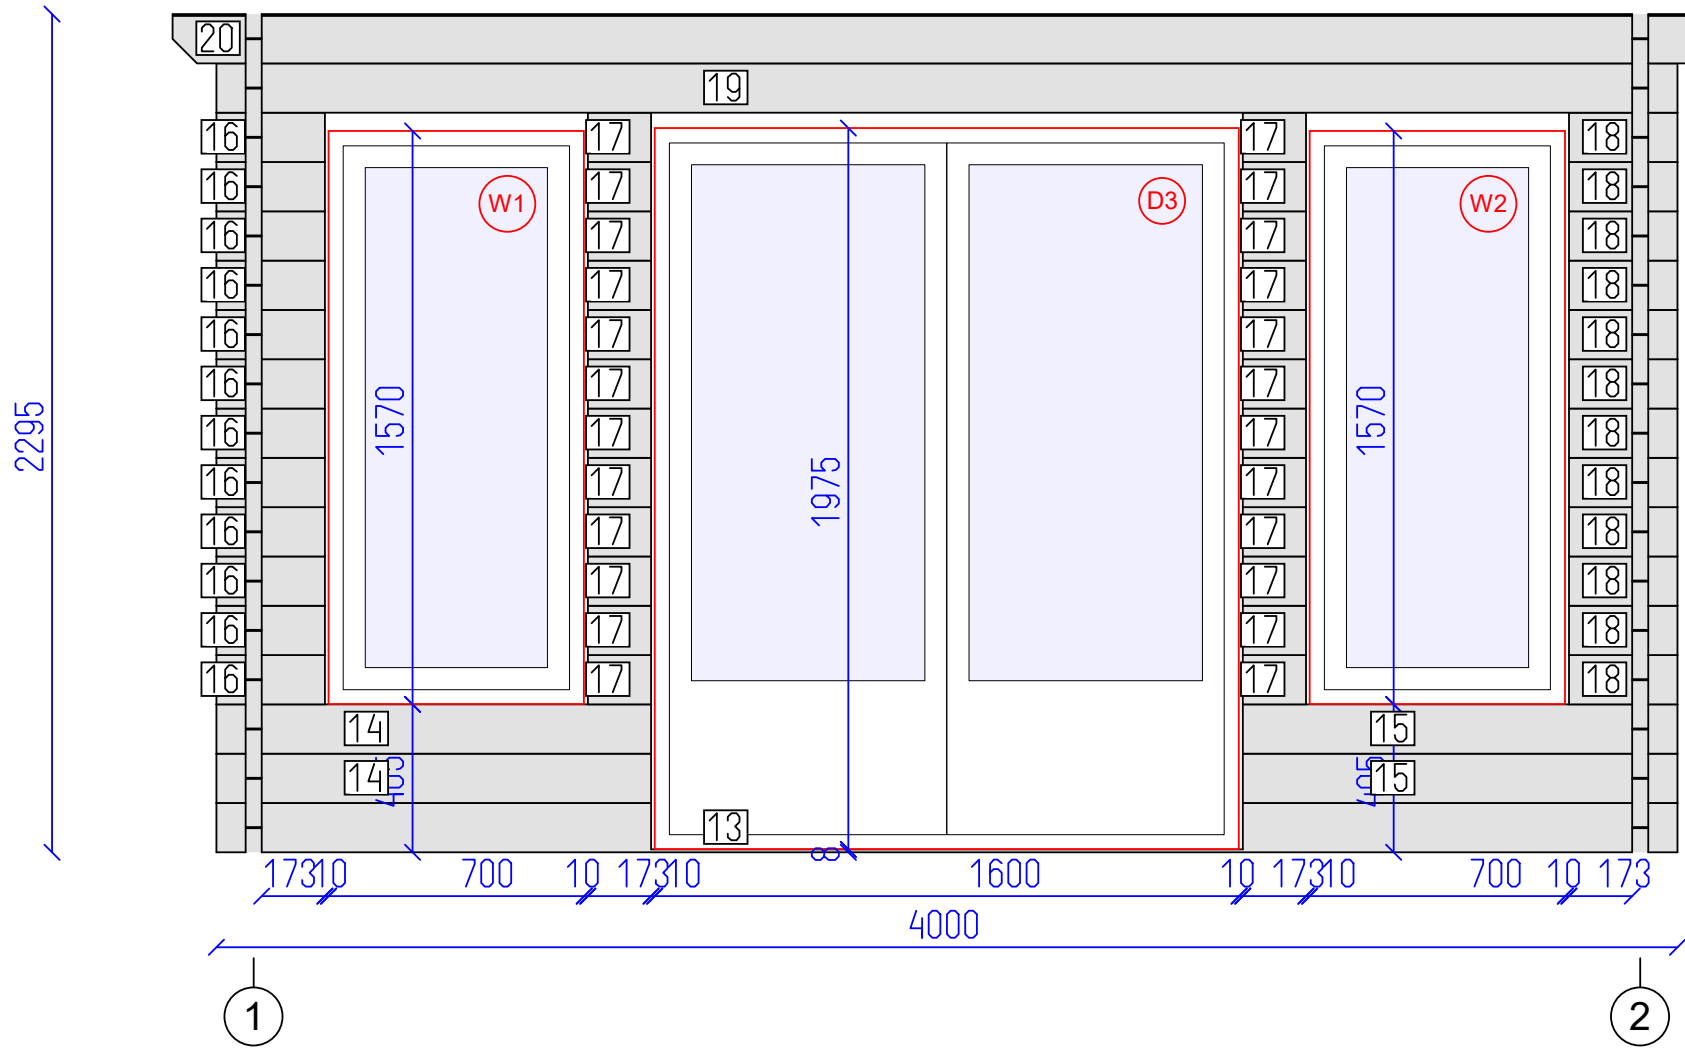

DETAILS

N	QTY
13	1
14	2
15	2
16	12
17	24
18	12
19	1
20	1

- LIST OF ELEMENTS
- 13. Wall 135x44x4000
  - 14. Wall 135x44x1190
  - 15. Wall 135x44x1190
  - 16. Wall 135x44x297
  - 17. Wall 135x44x173
  - 18. Wall 135x44x297
  - 19. Wall 135x44x4000
  - 20. Wall 135x44x4240
- Total 3.82 m<sup>2</sup>

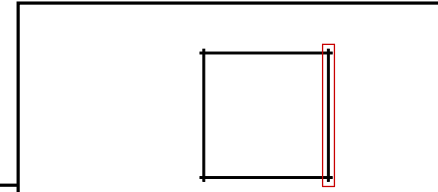

**Skinner's Sheds**  
Created by Nature - Built by Hand - Established in 1979

Hereford 44 LYN111713

Wall B	Tikr. AND	Dare AND	6 SHEET	7 OF
--------	-----------	----------	---------	------

